





2018

# Proposed Change of Use Drawing


Drawing No: T1-BFSGC-2018

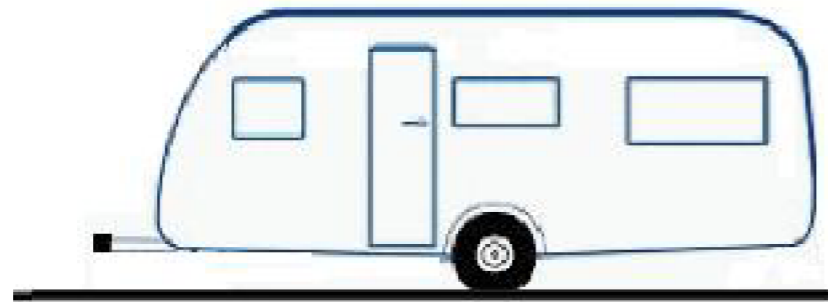


Front Elevation

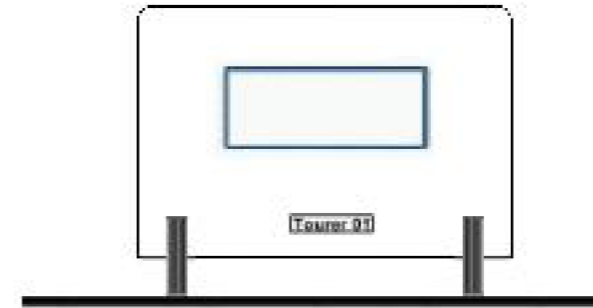


End View

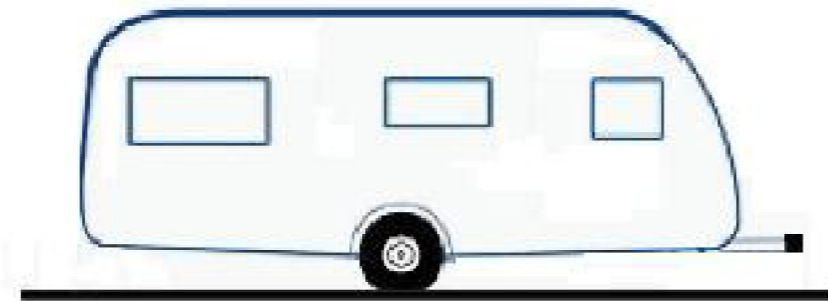

Rear Elevation

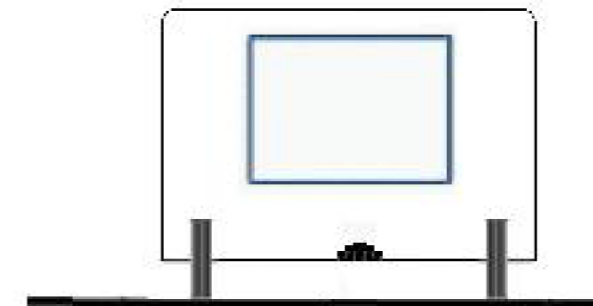

End View

 

All building works to comply with the relevant British standards and/or codes of practice.  
This drawing & design are copyright.

Scale 1:100 @ A4

Project	<b>Caravan</b>	Design:	<b>BFSGC</b>
Title:			
Client			
Drawing Title	Elevation Drawings		
	<b>BFSGC</b>		Saga Ct, Unit 3 Sibleys Rise, South Heath, Bucks. HP16 9Q