

Track



© Copyright to Acorus Ltd.

**NOTES**

1. IF IN DOUBT ASK
2. DO NOT SCALE, WRITTEN DIMENSIONS TO BE USED ONLY.
3. THIS DRAWING IS CONFIDENTIAL AND REMAINS THE EXCLUSIVE PROPERTY OF ACORUS. DO NOT COPY UNLESS AUTHORISED.

31/07/2008

7/0596/08/HOD

**REVISIONS**

No.	Date	Description	Ver.



Chartered Surveyors and Planning Consultants  
Lincoln House, Lincoln Way,  
Sherburn in Elmet, LEEDS, LS25 6PJ  
Tel: (01977) 682 313  
Fax: (01977) 682 465

**JOB TITLE**

**CLIENT**  
Mr Barnes

<b>DRAWN</b> PJT	<b>DATE</b> 05/06/08
<b>VERIFIED</b> LT	<b>SCALE</b> 1:500

**DRAWING TITLE**



Site Plan


<b>FILE REF.</b>	<b>DRAWING No.</b> Barnes-03
------------------	---------------------------------

Reproduced from the 1992 Ordnance Survey  
controllor of Her Majesty's Stationary Office. Unauthorised reproduction  
infringes Crown Copyright and may lead to prosecution. Licence No. 10003456


BROXBOROUGH BOROUGH COUNCIL  
TOWN & COUNTRY PLANNING DEPARTMENT  
PLAN REFERRED TO IN APPROVAL

Dated 06 OCT 2008

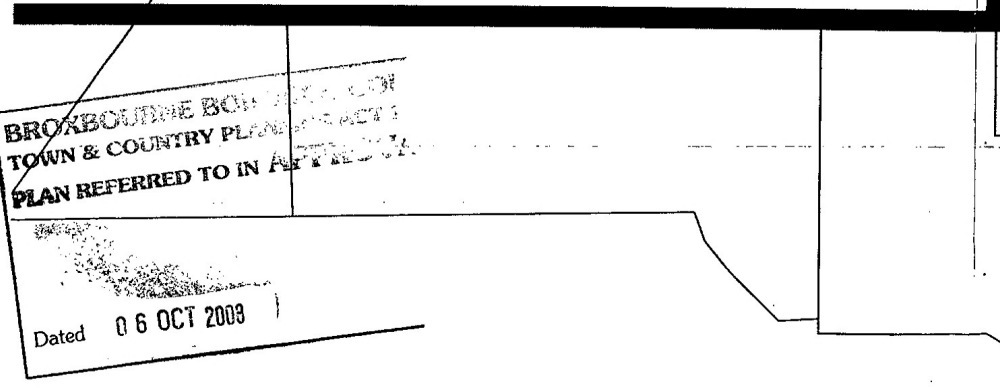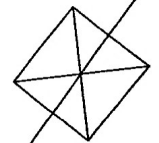


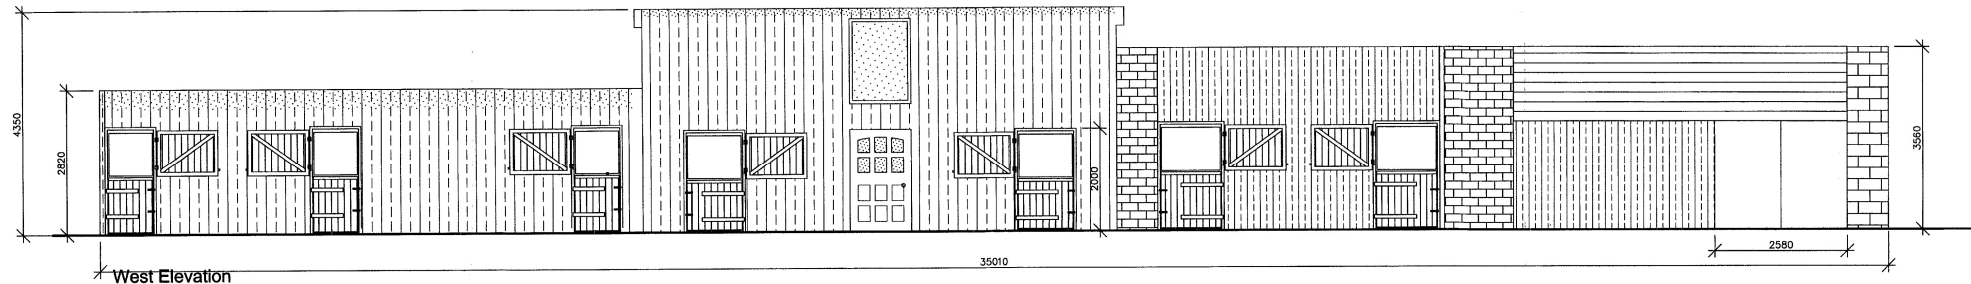


West Elevation

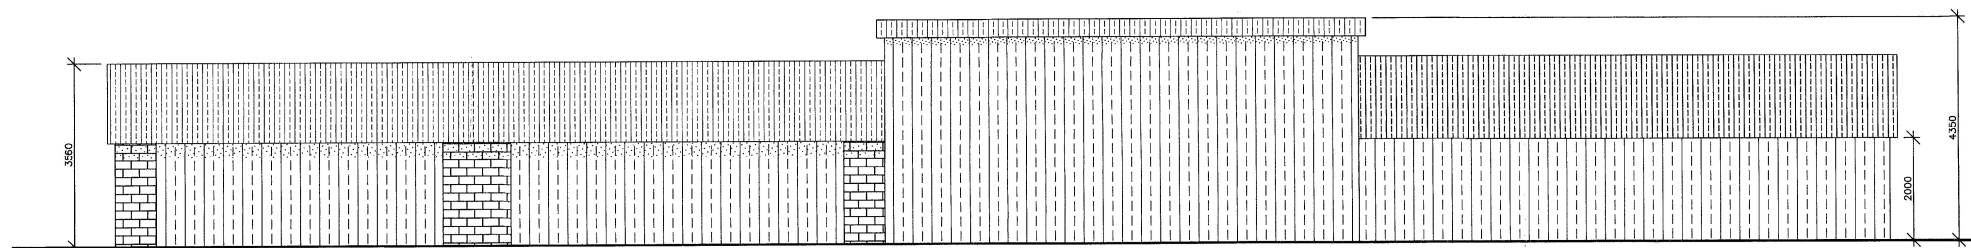


East Elevation

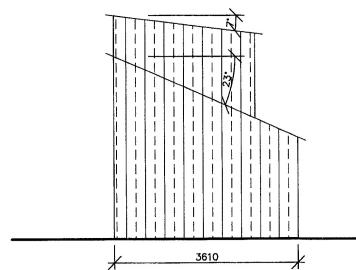

North Elevation

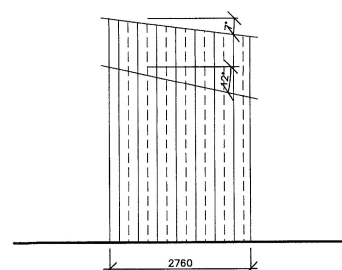

South Elevation

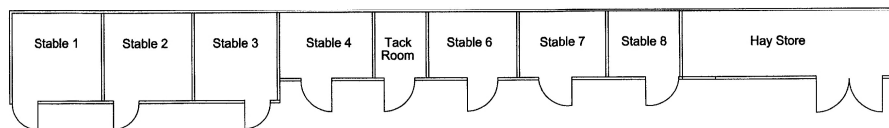

Floor Plan

31/07/2008  
7/0596/08/HOD

Copyright to Acorus Rural Property Services Ltd.  
NOTES  
1. IF IN DOUBT ASK  
2. DO NOT SCALE. WRITTEN DIMENSIONS TO BE USED ONLY.  
3. THIS DRAWING IS CONFIDENTIAL AND REMAINS THE EXCLUSIVE PROPERTY OF ACORUS. DO NOT COPY UNLESS AUTHORISED.

REVISIONS

No.	Date	Description	Ver.



Chartered Surveyors and Planning Consultants  
Lincoln House, Lincoln Way,  
Sherburn in Elmet, LEEDS, LS29 6P4  
Tel: (01977) 682 313 Fax: (01977) 682 455

JOB TITLE  
Woodlands Stables  
Cock Lane, Hoddesdon  
Herts EN11 8LS

CLIENT  
Mr A Barnes

DATE  
03/07/08

SCALE  
1:50

DESIGN  
PJT


VERIFIED  
BB

DRAWING TITLE  
Elevations

FILE REF. | DRAWING No. | REV.  
Barnes-02a

EROMBOURNE BOROUGH COUNCIL  
TOWN & COUNTRY PLANNING ACT 1990  
PLAN REFERRED TO IN APPROVAL  
Dated 6 OCT 2008

Original paper size = A1

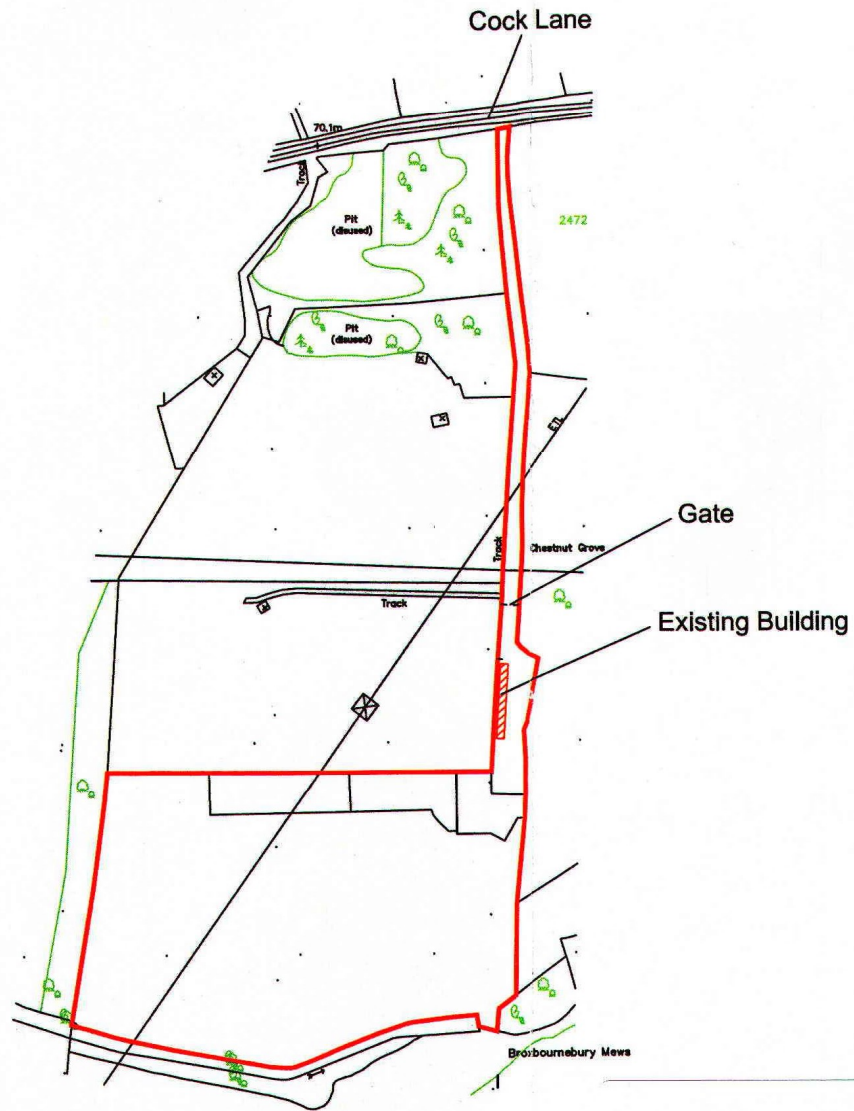

31/07/2008  
7/0596/08/HOD

© Copyright to Acorus Ltd.

**NOTES**

1. IF IN DOUBT ASK
2. DO NOT SCALE, WRITTEN DIMENSIONS TO BE USED ONLY.
3. THIS DRAWING IS CONFIDENTIAL AND REMAINS THE EXCLUSIVE PROPERTY OF ACORUS. DO NOT COPY UNLESS AUTHORISED.

**REVISIONS**

No.	Date	Description	Ver.



Chartered Surveyors and Planning Consultants  
Hollyshaw House, 2 Hollyshaw Lane,  
Whitkirk, LEEDS, LS15 7BD  
Tel: (0113) 260 8645  
Fax: (0113) 260 8648

JOB TITLE

CLIENT  
Mr Barnes

DRAWN PJT	DATE 05/06/08
VERIFIED LT	SCALE 1:2500

DRAWING TITLE  
Location Plan

FILE REF.	DRAWING No. Barnes-01
-----------	--------------------------

Reproduced from the 1982 Ordnance Survey  
controller of Her Majesty's Stationary Office. Unauthorised reproduction  
infringes Crown Copyright and may lead to prosecution. Licence No. 100038456