


Rev	Description	Date	Drawn	Checked

 <b>stomor</b> CIVIL ENGINEERING CONSULTANTS	Registered Office: 32 Beehive Lane, Welwyn Garden City, Hertfordshire, AL7 4BQ
	Design Office: 19 Walsworth Road, Hitchin, Herts. SG4 9SP Tel 01462 615433 Fax 01462 615425 Email info@stomor.com www.stomor.com

Project  
 Land South of Church Lane, Wormley

Drawing Description  
 Pupil Distribution Analysis

Scale	Date	Drawn By	Checked By
1:20,000@A3	27/10/15	NJM	DGS


Client	Architect

Notes  
 Do not scale off the drawing.  
 Only written dimensions should be taken.  
 Any discrepancies or errors should be brought  
 to the attention of the engineer immediately.

Drawing Number  
 ST-2462-04





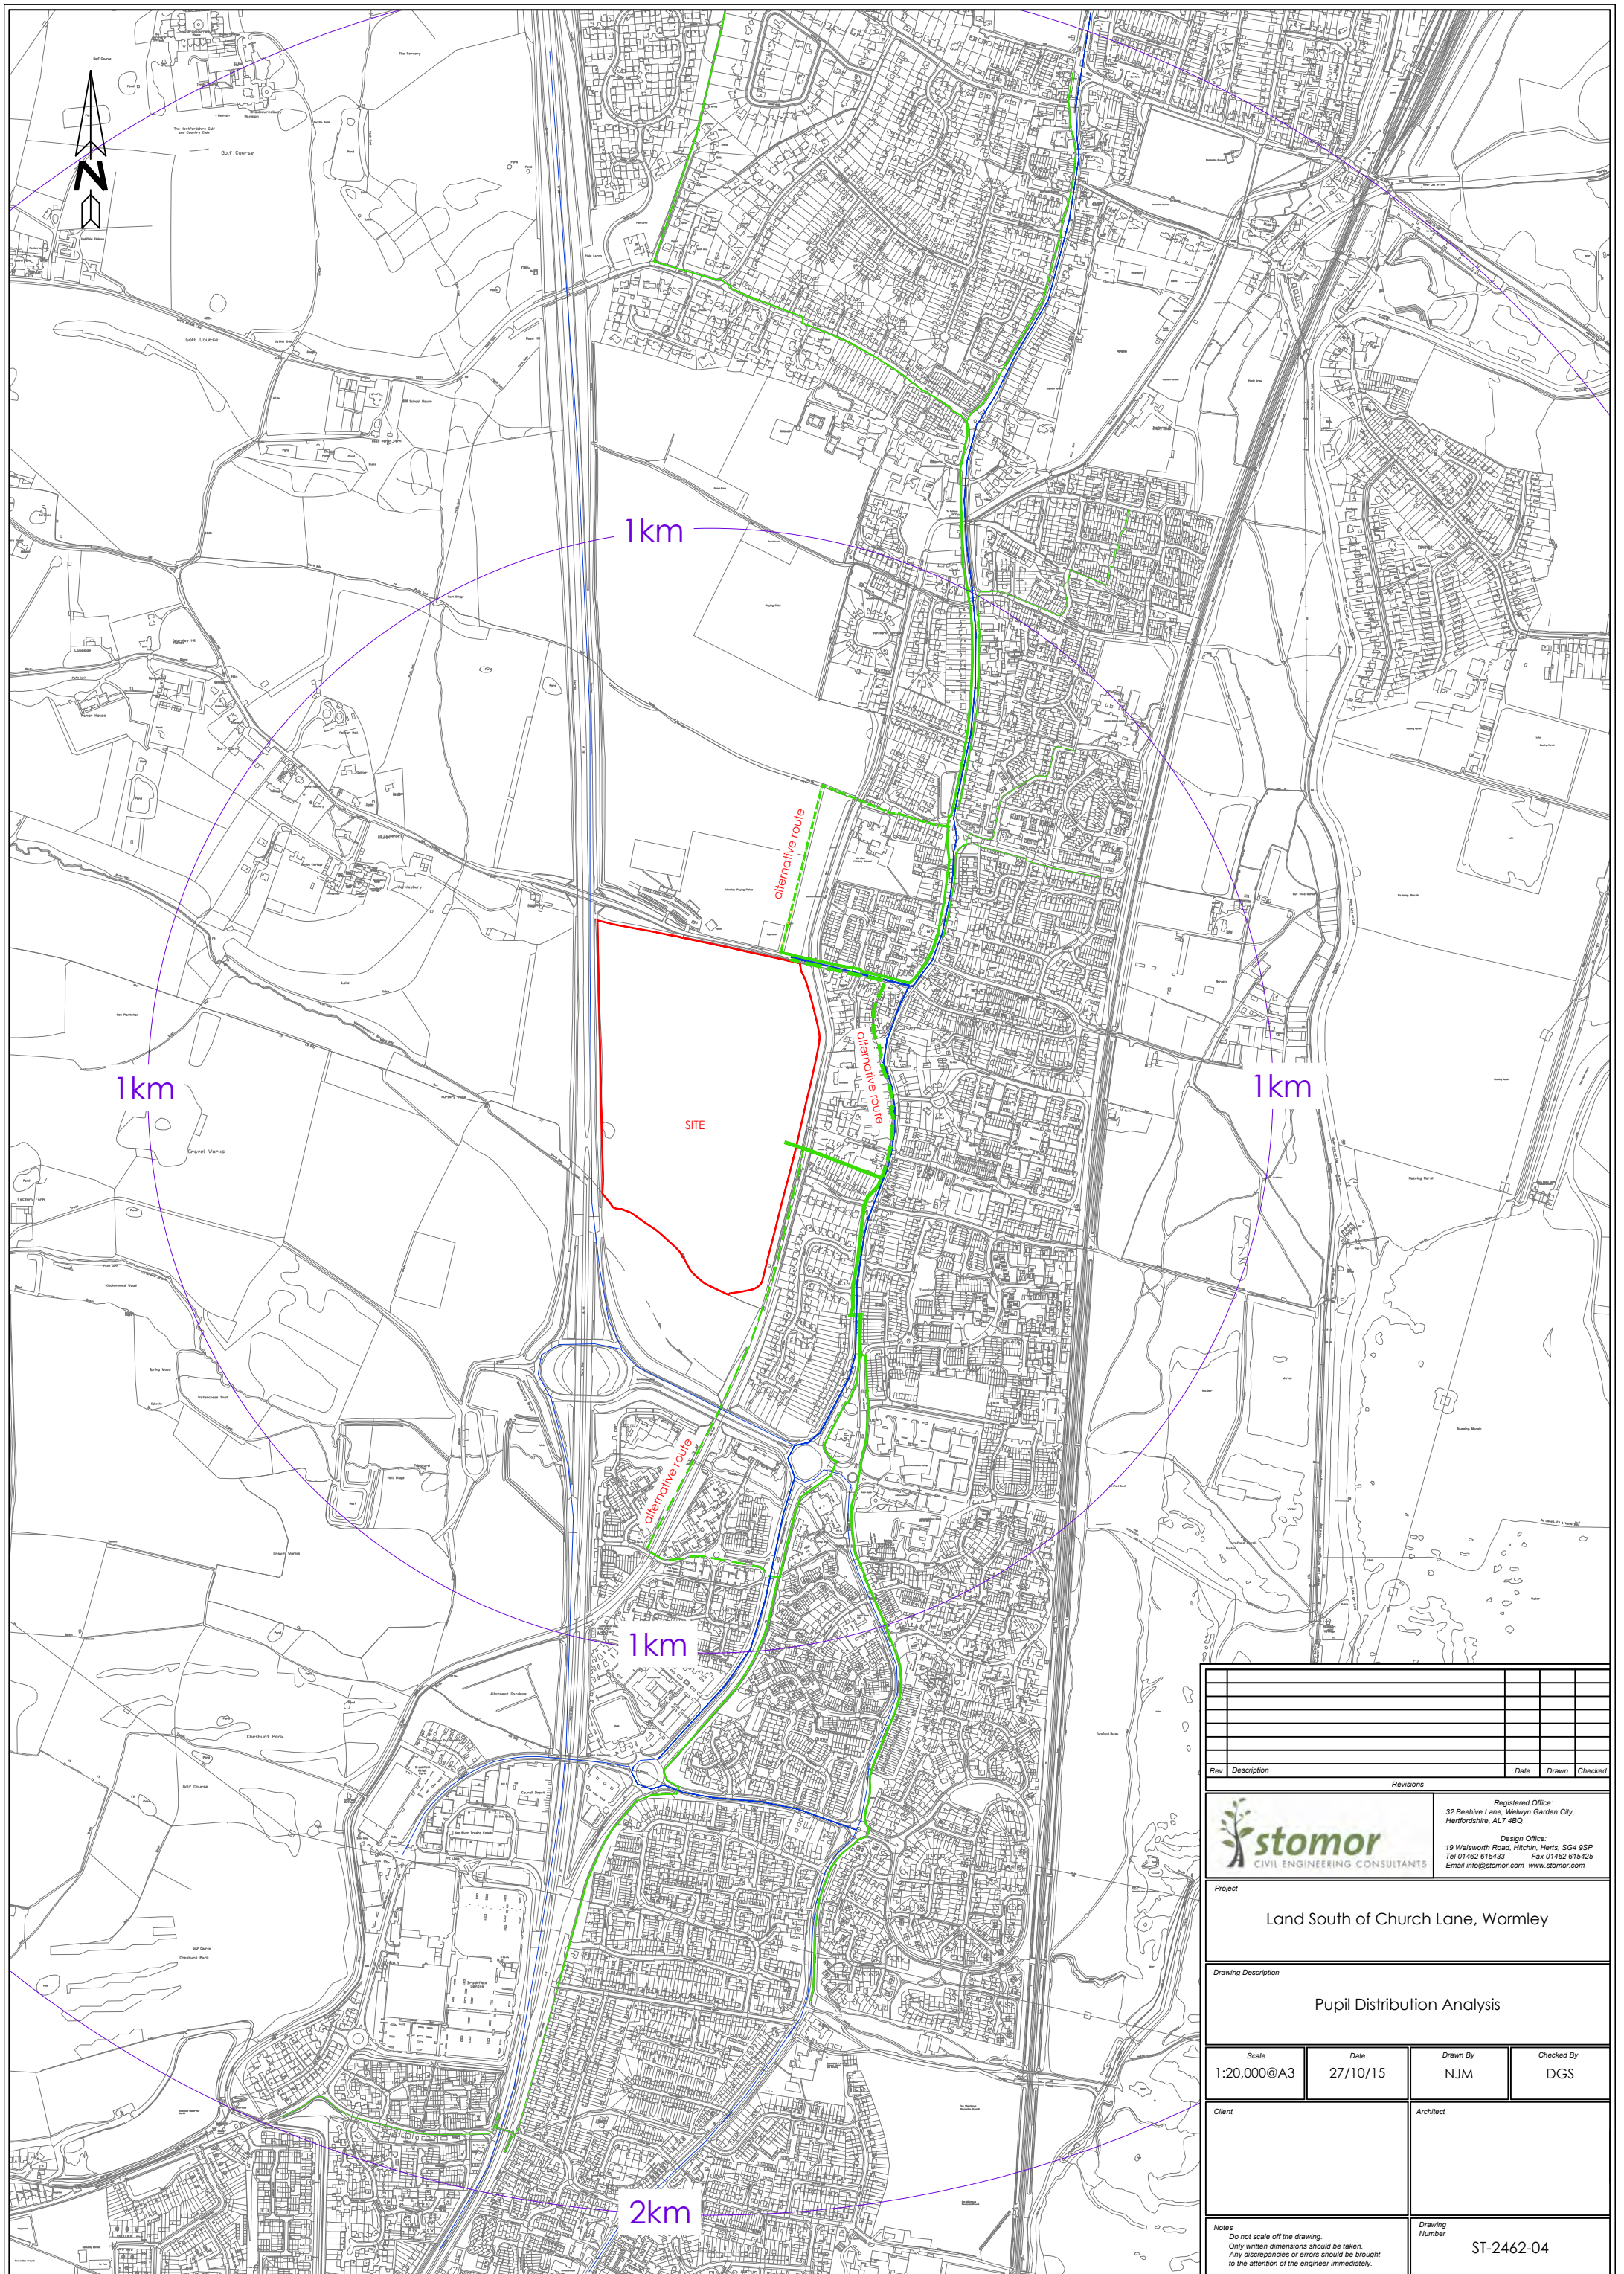

Rev	Description	Date	Drawn	Checked


**stomor**  
 CIVIL ENGINEERING CONSULTANTS

Registered Office:  
 32 Beehive Lane, Welwyn Garden City,  
 Hertfordshire, AL7 4BQ

Design Office:  
 19 Walsworth Road, Hitchin, Herts, SG4 9SP  
 Tel 01462 615433 Fax 01462 615425  
 Email info@stomor.com www.stomor.com

Project

Land South of Church Lane, Wormley

Drawing Description

Pupil Distribution Analysis

Scale	Date	Drawn By	Checked By
1:20,000@A3	27/10/15	NJM	DGS

Client	Architect

Notes

Do not scale off the drawing.  
 Only written dimensions should be taken.  
 Any discrepancies or errors should be brought  
 to the attention of the engineer immediately.

Drawing Number

ST-2462-04













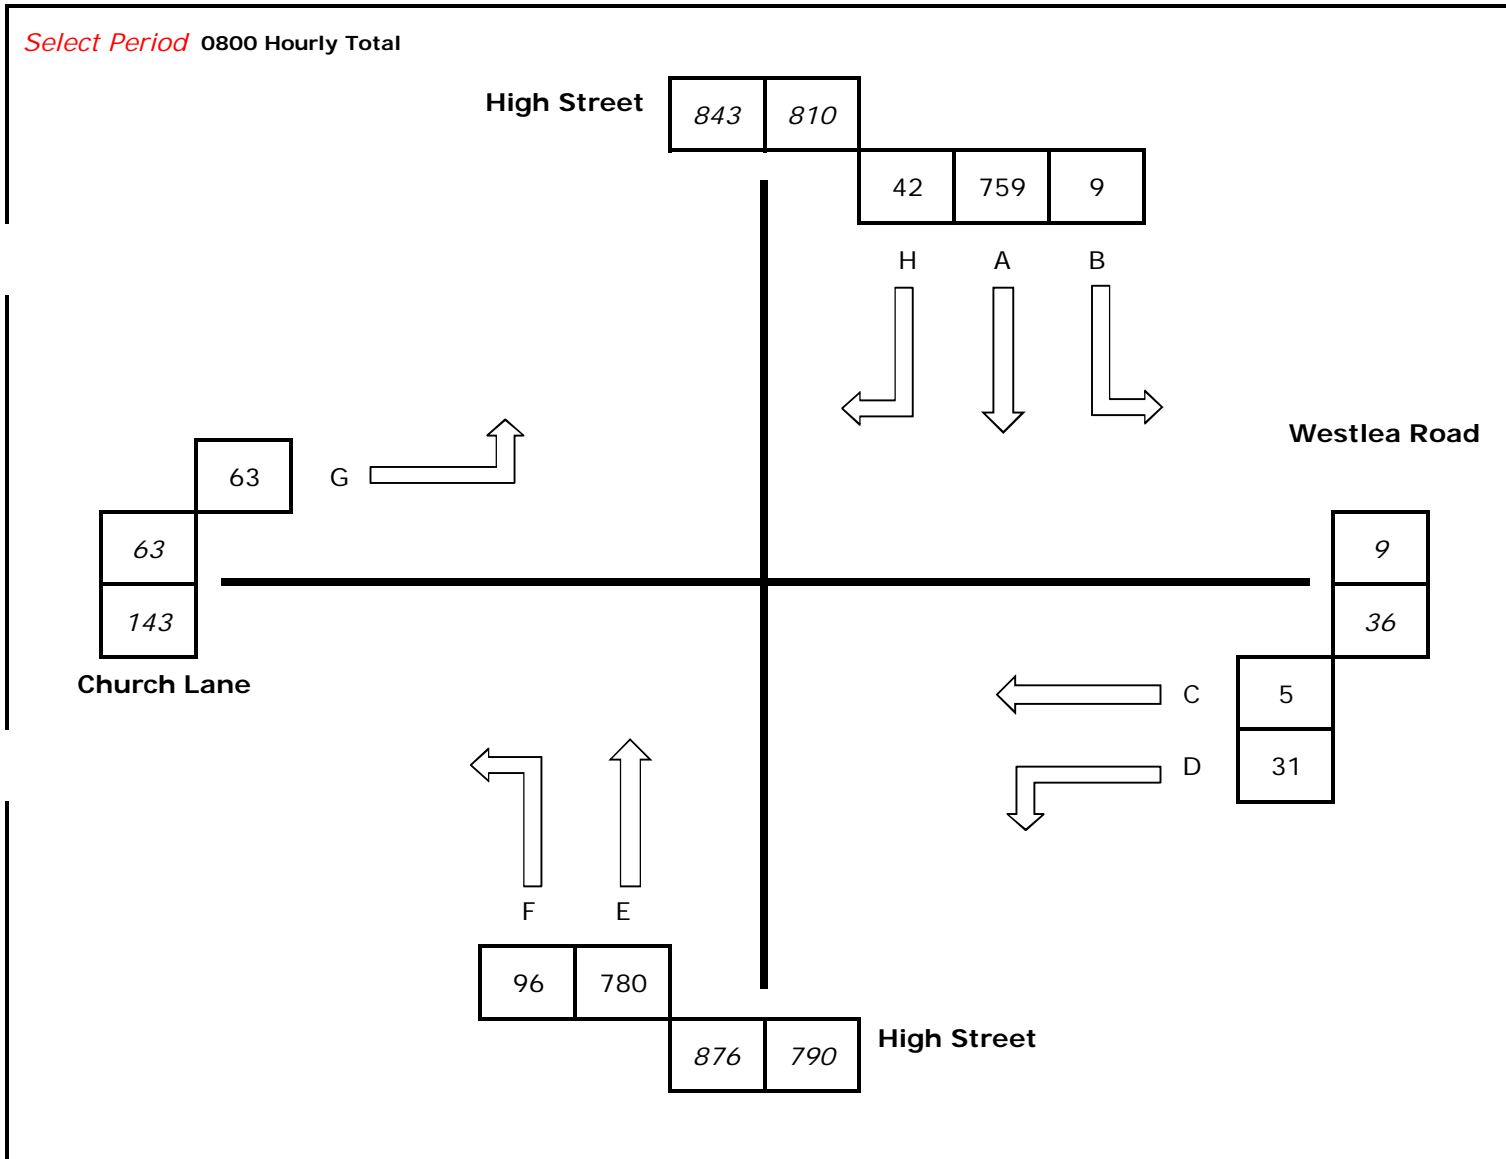



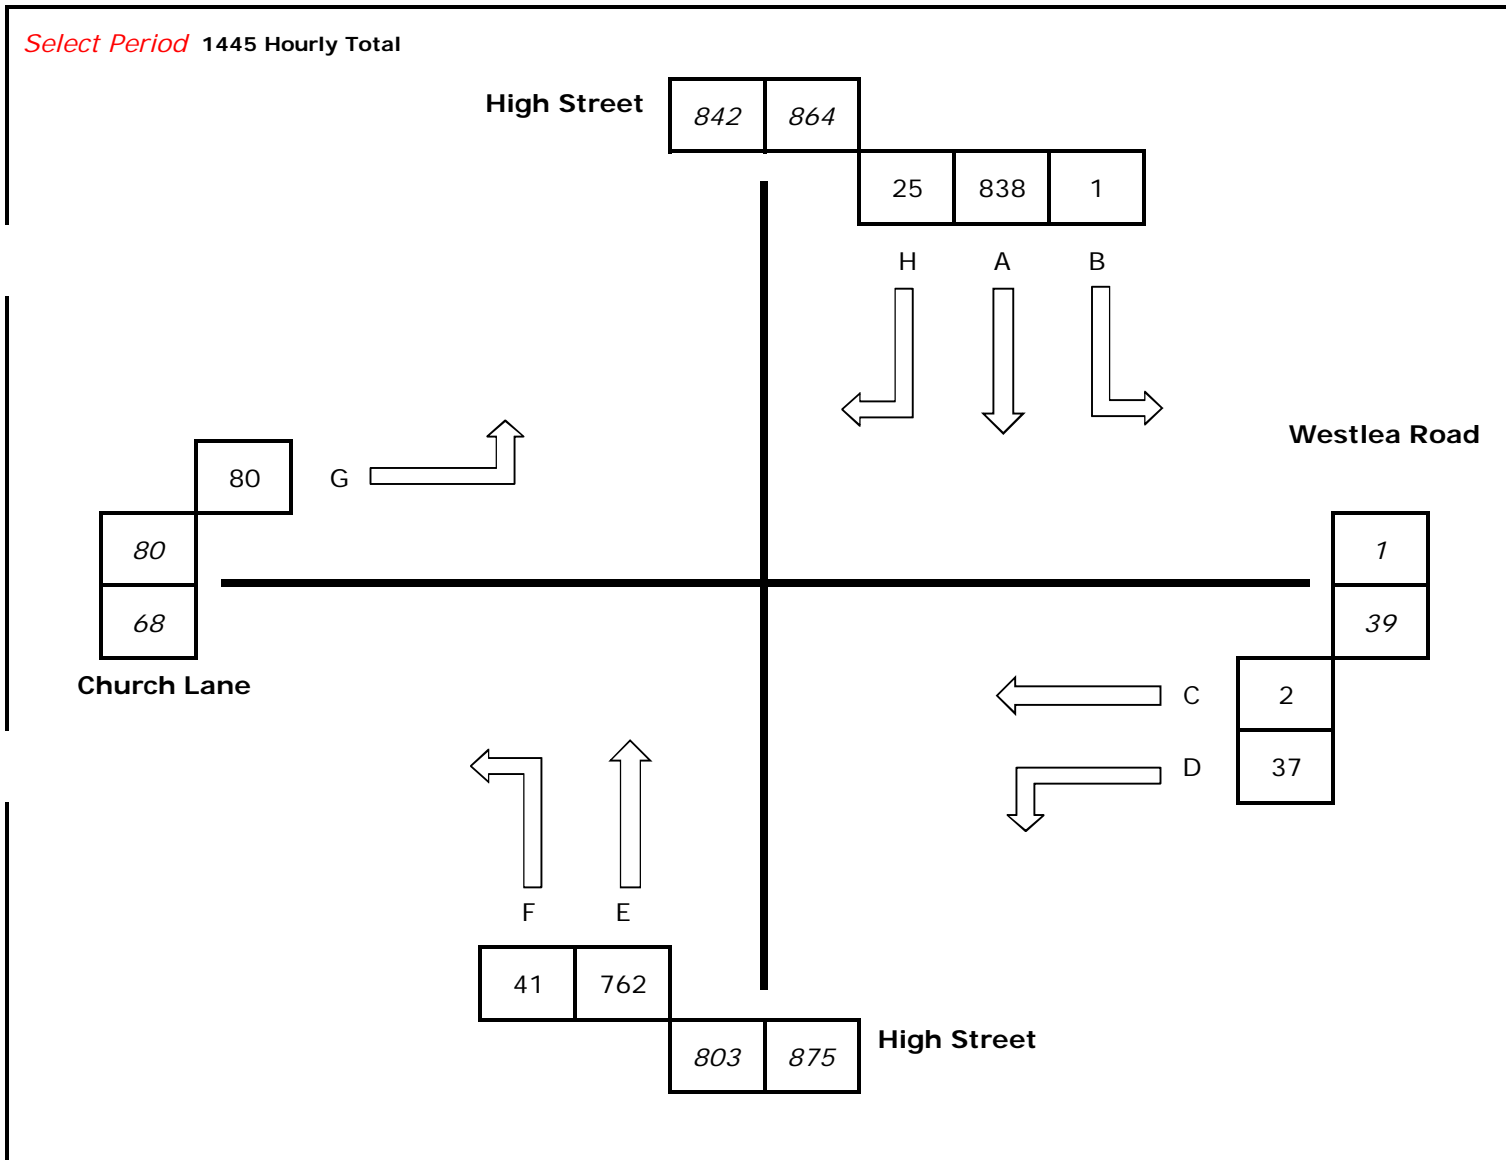



19 WALSWORTH ROAD  
HITCHIN  
HERTFORDSHIRE  
SG4 9SP UK  
INFO@STOMOR.COM  
WWW.STOMOR.COM