



SECOND FLOOR

Gross Internal Area = 1334m² (14,360sqf)
 Gross External Area = 1438m² (15,478sqf)

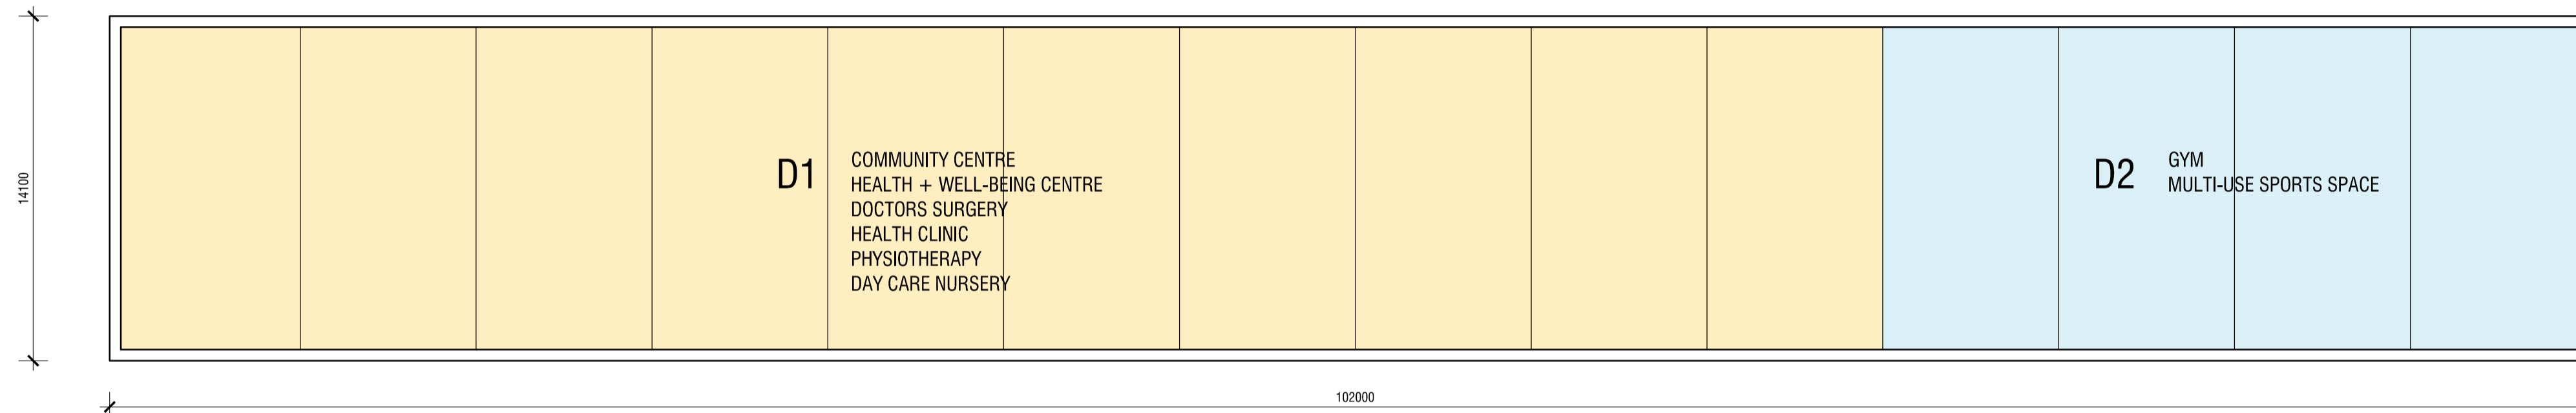


FIRST FLOOR

Gross Internal Area = 1334m² (14,360sqf)
 Gross External Area = 1438m² (15,478sqf)

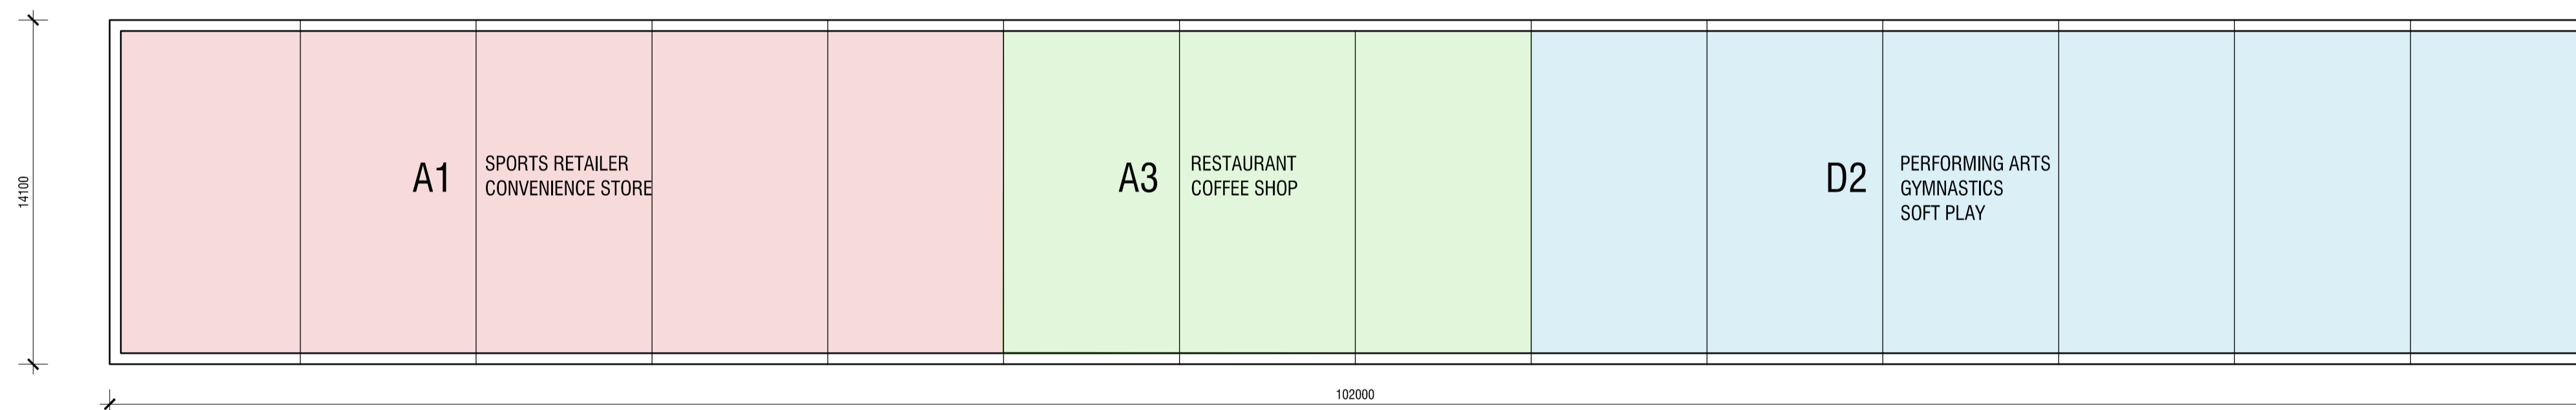

GROUND FLOOR

Gross Internal Area = 1334m² (14360sqf)
 Gross External Area = 1438m² (15478sqf)

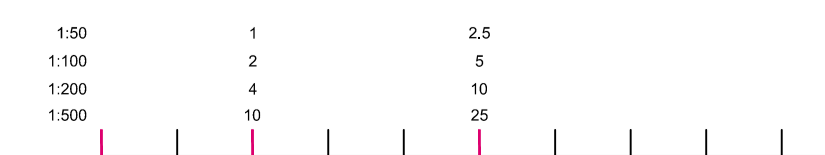

NOTE:
 PRELIMINARY LAYOUT AND DESIGN AND SUBJECT TO RESERVED MATTERS APPLICATION



PROPOSED DEVELOPMENT AT:
 CHESHUNT FC, THE STADIUM, THEOBALD'S LANE, CHESHUNT, EN8 8RU

COMMUNITY BLOCK LAYOUTS 1:200@A1 NOV 2017 16_238_PL10B