




A - South Elevation

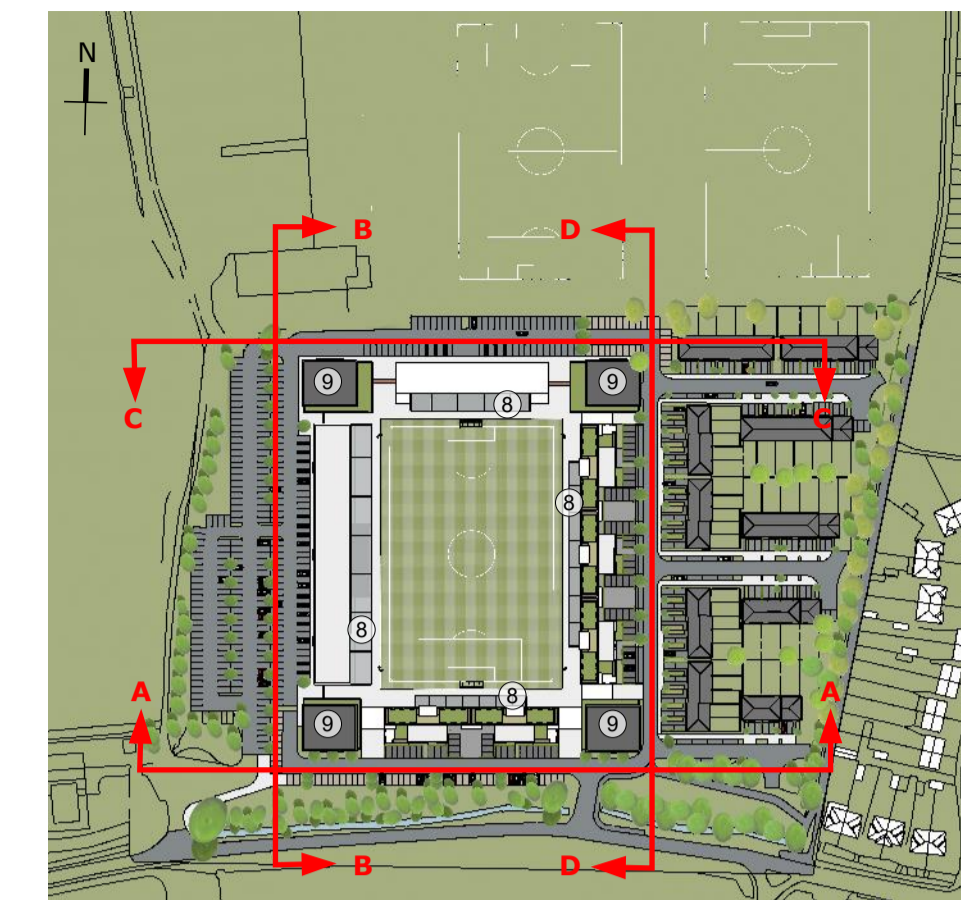


ELEVATION LOCATION PLAN

- 1. FACE BRICKWORK
- 2. CONTRASTING RENDER
- 3. ENGINEERED STONE WINDOW SURROUND & COPING
- 4. TIMBER DOOR WITH TAG FINISH
- 5. WINDOWS RAL 7043 TRAFFIC GREY B
- 6. GLASS BALUSTRADE
- 7. METALWORK FENCE, LOUVRE & GATES RAL 7043 TRAFFIC GREY B
- 8. CANOPY RAL 7043 TRAFFIC GREY B
- 9. ROOF FINISH ASPHALT & REFLECTIVE STONE FINISH



B - West Elevation

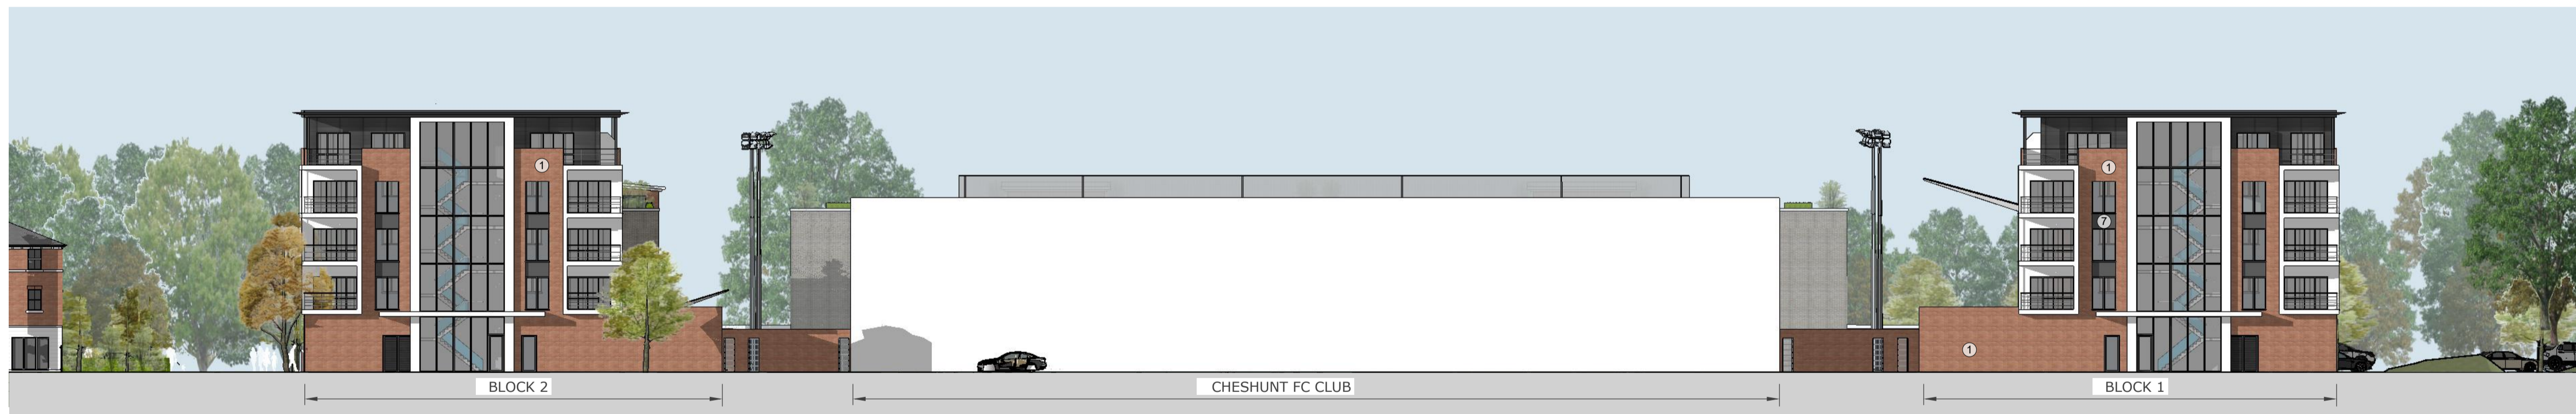

C - North Elevation



D - East Elevation

