

HERTFORDSHIRE COUNTY COUNCIL
ROAD TRAFFIC REGULATION ACT 1984

Date of Order: 12/02/2021
Order No: 8405

**THE HERTFORDSHIRE (ESSEX WALK, HODDESDON)
(RESTRICTION OF WAITING) ORDER 2020**

The Hertfordshire County Council in exercise of their powers under Sections 1, 2 and 3 of the Road Traffic Regulation Act 1984 (which said Act of 1984 is hereinafter referred to as “the Act of 1984”), and of all other enabling powers and after consultation with the Chief Officer of Police in accordance with Part III of Schedule 9 of the Act of 1984, hereby make the following Order:-

1. This Order may be cited as “The Hertfordshire (Essex Walk, Hoddesdon) (Restriction of Waiting) Order 2020” and shall come into effect on Monday 1 March 2021.
2. Save as provided in Articles 3, 4 and 5 of this Order no person shall cause or permit any vehicle to wait at any time in those lengths of Essex Walk, Hoddesdon as specified in the Schedule to this Order.
3. (1) Nothing in Article 2 of this Order applies to the lengths of road restricted by that Article (which said lengths of road are referred to in this Article as “the restricted area”) in relation to –
 - (a) a vehicle being used for Fire and Rescue, Ambulance or Police purposes.
 - (b) anything done with the permission of or at the direction of a Police Constable in uniform; or with permission of a Civil Enforcement Officer as defined by the Traffic Management Act 2004 and appointed by Broxbourne Borough Council.
 - (c) a vehicle which is prevented from proceeding by circumstances beyond the drivers control or which has stopped in order to avoid injury or damage to persons or property or when required to do so by law;
 - (d) a vehicle which is stationary in order that it may be used for one or more of the purposes specified in sub-Article (2) of this Article and which cannot reasonably be used for such a purpose without stopping in the restricted area;
 - (e) a marked vehicle which, whilst used by a universal service provider in the course of the provision of a universal postal service, is stationary only for so long as may be reasonably necessary for postal packets to be delivered or collected;

In this Article -

The expressions “universal service provider”, “provision of a universal postal Service” and “postal packet” shall bear the same meanings as in Section 65 of the Postal Services Act 2011.

- (2) The “purposes” referred to in sub-Article (1)(d) of this Article are –
 - (a) any operation involving building, demolition or excavation;
 - (b) the removal of any obstruction to traffic;
 - (c) the maintenance, improvement or reconstruction of a road;
 - (d) constructing, improving, maintaining, or cleaning of any street furniture; or
 - (e) the laying, erection, alteration, repair or cleaning of any sewer or of any main pipe or apparatus for the supply of gas, water or electricity, or of any telecommunications apparatus kept or installed for the purposes of a telecommunications code system or of any other telecommunications apparatus lawfully kept installed in any position.
4. Nothing in Article 2 of this Order applies to the lengths of road restricted by that Article (which said lengths of road are referred to in this Article as “the restricted area”) so as to render it unlawful to cause or permit any vehicle to wait only for so long as may be reasonably necessary –
 - (a) to enable goods to be loaded on or unloaded from the vehicle from or to premises adjacent to the restricted area; or
 - (b) to enable a passenger to board or alight and to load and unload any luggage.

5. (1) Nothing in Article 2 of this Order shall render it unlawful to cause or permit a disabled person's vehicle which displays in the relevant position a disabled person's badge and a parking disc, to wait at any time in the lengths of road specified in the Schedule of this Order for a period not exceeding 3 hours (not being a period separated by an interval of less than 1 hour from a previous period of waiting by the same vehicle in the same length of road).
- (2) In this Article -
- “disabled person's vehicle” has the same meaning as in Section 142(1) of the Act of 1984;
- “disabled person's badge” has the same meaning as given in Regulation 3(1) of The Local Authorities' Traffic Orders (Exemptions for Disabled Persons) (England) Regulations 2000
- “parking disc” has the same meaning as given in Regulation 8(5) of The Local Authorities' Traffic Orders (Exemptions for Disabled Persons) (England) Regulations 2000; and
- “relevant position” has the same meaning as given in Regulation 4 of The Local Authorities' Traffic Orders (Exemptions for Disabled Persons) (England) Regulations 2000
6. The Interpretation Act 1978 shall apply for the interpretation of this Order as it applies for the interpretation of an Act of Parliament.
7. The restrictions imposed by this Order shall be in addition to and not in derogation from any restriction or requirement imposed by any other regulations made or having effect as if made under the Act of 1984 or by or under any other enactment.

SCHEDULE

lengths of Essex Walk, Hoddesdon – no waiting at any time


Essex Walk (north west and north sides)	from a point 8.5 metres north east of a point in line with the north east kerbline of Dinant Link Road Roundabout north eastwards and south eastwards for approximately 155.5 metres to a point in line with the projected north west kerbline of the access road into Oaklands Yard.
(north east side)	from a point in line with the projected south east kerbline of the access road into Oaklands Yard south eastwards for approximately 97 metres to its junction with the north kerbline of Essex Road.
(south east, south and south west sides)	from a point in line with the projected north east kerbline of Dinant Link Road Roundabout north eastwards and south eastwards for approximately 208 metres to a point in line with the projected north west kerbline of the access road into the pumping station.
(south west side)	from a point in line with the projected south east kerbline of the access road into the pumping station south eastwards and southwards for 22.2 metres.
Access road into Oaklands Yard (both sides)	from a point in line with the projected north east kerbline of Essex Walk north eastwards for 4.5 metres.
Access road into the pumping Station (both sides)	from its junction with the south west kerbline of Essex Walk south westwards for 6 metres.

Signed:

Quentin Baker

**Quentin Baker
Chief Legal Officer**

Dated: 12/02/2021

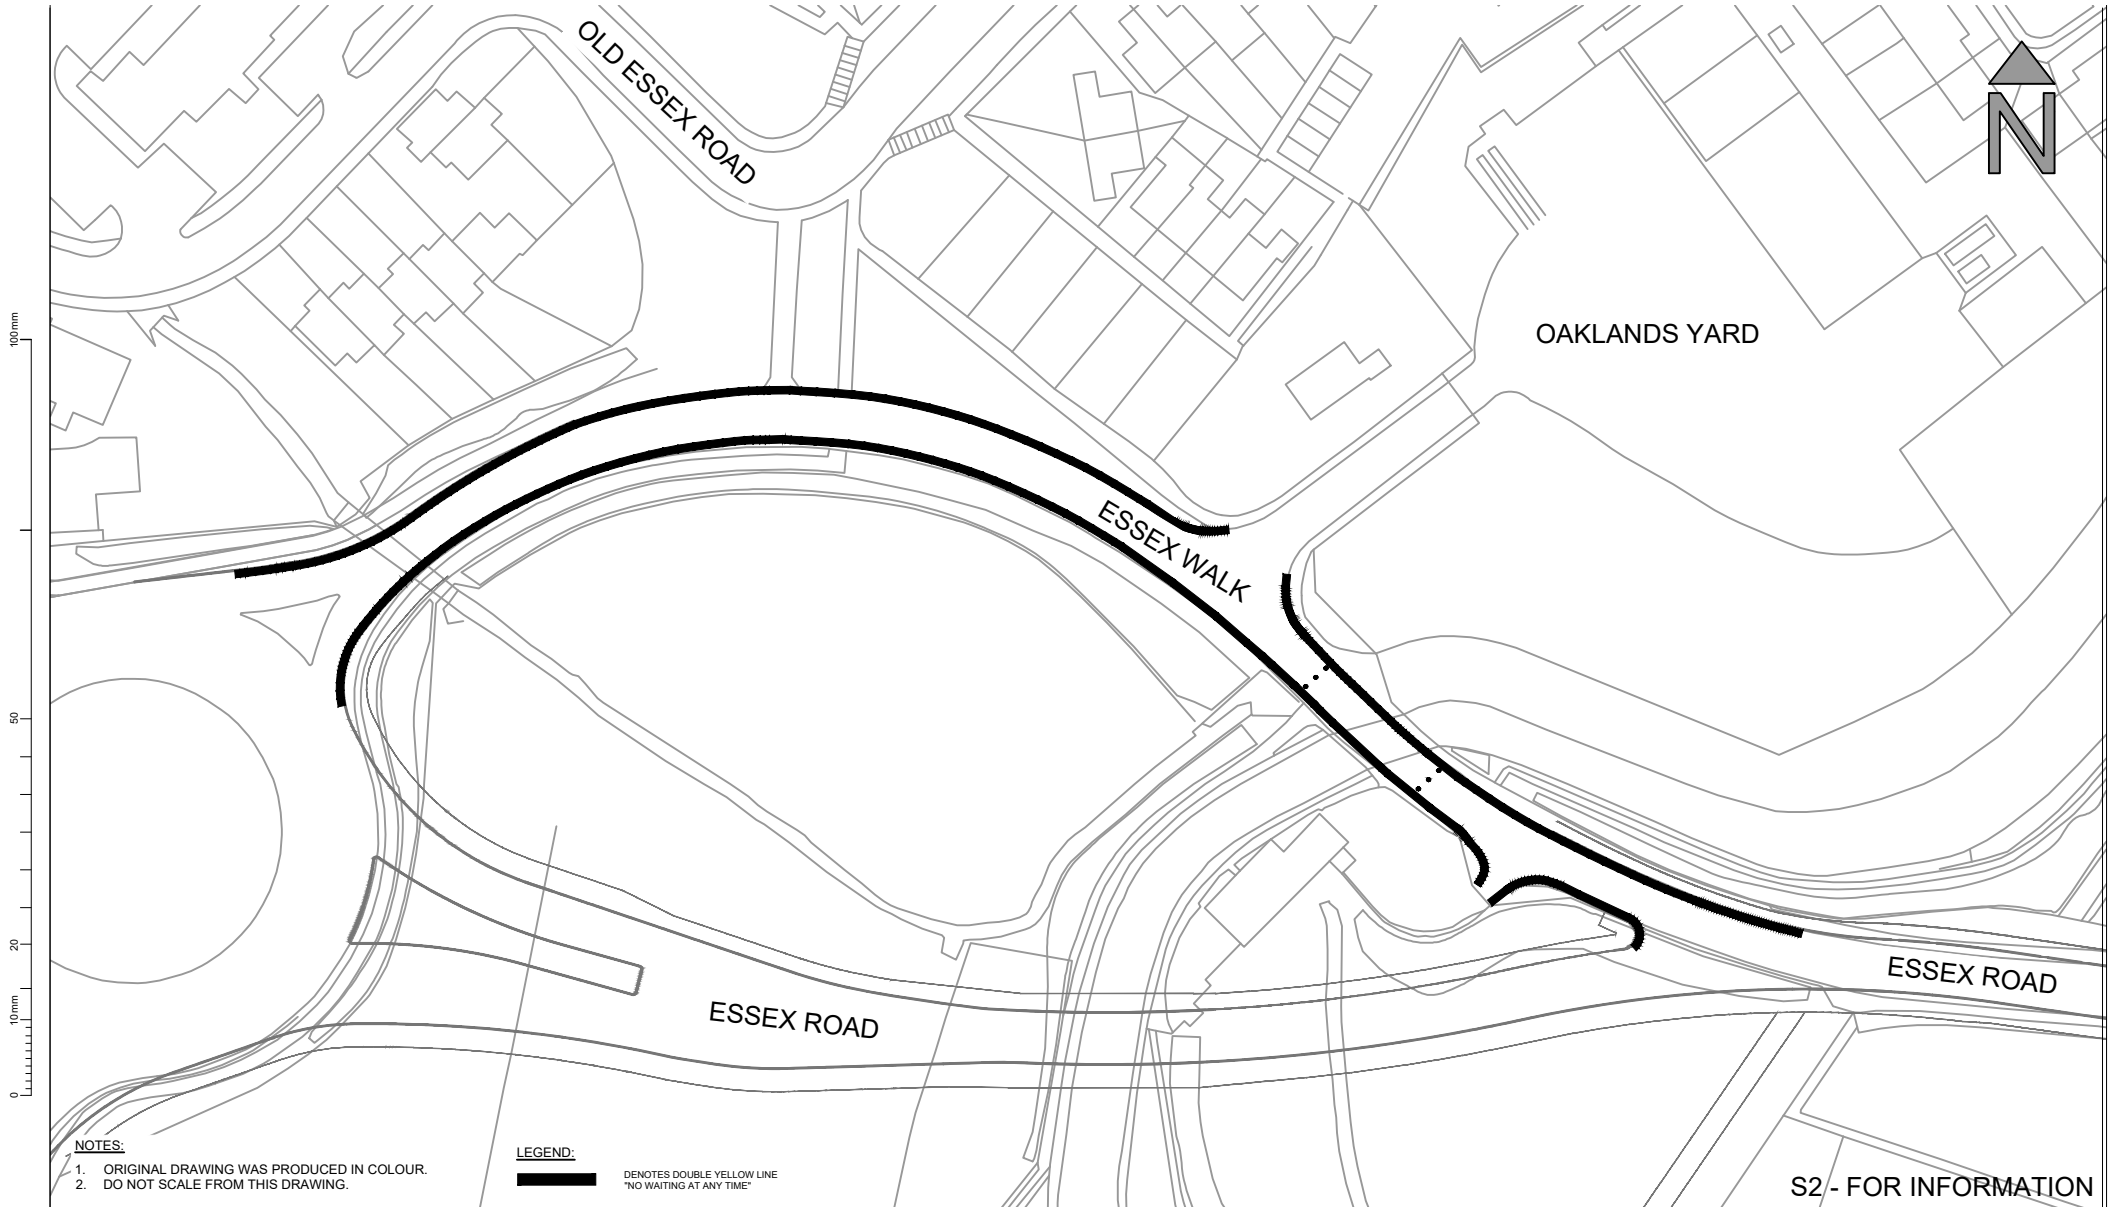

NOTES:

1. ORIGINAL DRAWING WAS PRODUCED IN COLOUR.
2. DO NOT SCALE FROM THIS DRAWING.

LEGEND:

DENOTES DOUBLE YELLOW LINE
 NO WAITING AT ANY TIME

S2 - FOR INFORMATION

Rev	Date	Description of Revisions	Drawn	Chkd	Appr
P01	08/01/2020	FIRST ISSUE	PM	NS	NS
P02	10/02/2020	ADDRESSING TRO TEAM COMMENTS	JT	NS	NS
P03	04/03/2020	SCALE BAR REMOVED	JT	NS	NS
P04	03/02/2021	CHANGED RD NAME AND PAPER SIZE	JT	NS	NS



Notes					Project			
N1. You are not permitted to copy, sub-licence, distribute or sell any of this data to third parties in any form. (This restriction may not apply to HCC and its licensed contractors, agents & partners.) N2. © Crown copyright and database right to 2020 Ordnance Survey 100019606.					HERTFORDSHIRE COUNTY COUNCIL HODDESDON NEW RIVER BRIDGE			
					ESSEX WALK TRO PLAN DOUBLE YELLOW LINES			
Drawn	Designed	Checked	Approved	Approved Date	Project No.	Sheet No.	Revision	
PM	PM	NS	NS	08/01/2020	G-MP032-HCC-0001-ZZ-DR-CH-02	02	P04	
Signature	Signature	Signature	Signature	Scale(s)				
				1:1000				