

HERTFORDSHIRE COUNTY COUNCIL

ROAD TRAFFIC REGULATION ACT 1984

Date of Order: 22/10/2020

Order No: 8386

THE HERTFORDSHIRE (CLARENDON ROAD, ROWLANDS FIELD, CHESHUNT AND SWANFIELD ROAD, WALTHAM CROSS) (RESTRICTION OF WAITING) ORDER 2020

The Hertfordshire County Council in exercise of their powers under Sections 1, 2 and 3 of the Road Traffic Regulation Act 1984 (which said Act of 1984 is hereinafter referred to as “the Act of 1984”), and Part IV of Schedule 9 of the Act of 1984 and of all other enabling powers and after consultation with the Chief Officer of Police in accordance with Part III of Schedule 9 of the Act of 1984, hereby make the following Order:-

1. This Order may be cited as “The Hertfordshire (Clarendon Road, Rowlands Field, Cheshunt and Swanfield Road, Waltham Cross) (Restriction of Waiting) Order 2020” and shall come into effect on Monday 30 November 2020.
2. Save as provided in Articles 3, 4 and 5 of this Order no person shall cause or permit any vehicle to wait at any time in those lengths of Clarendon Road, Rowlands Field, Cheshunt and Swanfield Road, Waltham Cross as specified in the Schedule to this Order.
3. (1) Nothing in Article 2 of this Order applies to the lengths of road restricted by that Article (which said lengths of road are referred to in this Article as “the restricted area”) in relation to –
 - (a) a vehicle being used for Fire and Rescue, Ambulance or Police purposes.
 - (b) anything done with the permission of or at the direction of a Police Constable in uniform; or with permission of a Civil Enforcement Officer as defined by the Traffic Management Act 2004 and appointed by Broxbourne Borough Council.
 - (c) a vehicle which is prevented from proceeding by circumstances beyond the drivers control or which has stopped in order to avoid injury or damage to persons or property or when required to do so by law;
 - (d) a vehicle which is stationary in order that it may be used for one or more of the purposes specified in sub-Article (2) of this Article and which cannot reasonably be used for such a purpose without stopping in the restricted area;
 - (e) a marked vehicle which, whilst used by a universal service provider in the course of the provision of a universal postal service, is stationary only for so long as may be reasonably necessary for postal packets to be delivered or collected;

In this Article -

The expressions “universal service provider”, “provision of a universal postal Service” and “postal packet” shall bear the same meanings as in Section 65 of the Postal Services Act 2011.

- (2) The “purposes” referred to in sub-Article (1)(d) of this Article are –
 - (a) any operation involving building, demolition or excavation;
 - (b) the removal of any obstruction to traffic;
 - (c) the maintenance, improvement or reconstruction of a road;
 - (d) constructing, improving, maintaining, or cleaning of any street furniture; or
 - (e) the laying, erection, alteration, repair or cleaning of any sewer or of any main pipe or apparatus for the supply of gas, water or electricity, or of any telecommunications apparatus kept or installed for the purposes of a telecommunications code system or of any other telecommunications apparatus lawfully kept installed in any position.

4. Nothing in Article 2 of this Order applies to the lengths of road restricted by that Article (which said lengths of road are referred to in this Article as “the restricted area”) so as to render it unlawful to cause or permit any vehicle to wait only for so long as may be reasonably necessary –
 - (a) to enable goods to be loaded on or unloaded from the vehicle from or to premises adjacent to the restricted area; or
 - (b) to enable a passenger to board or alight and to load and unload any luggage.
5. (1) Nothing in Article 2 of this Order shall render it unlawful to cause or permit a disabled person’s vehicle which displays in the relevant position a disabled person’s badge and a parking disc, to wait at any time in the lengths of road specified in the Schedule of this Order for a period not exceeding 3 hours (not being a period separated by an interval of less than 1 hour from a previous period of waiting by the same vehicle in the same length of road).
 - (2) In this Article -
 - “disabled person’s vehicle” has the same meaning as in Section 142(1) of the Act of 1984;
 - “disabled person’s badge” has the same meaning as given in Regulation 3(1) of The Local Authorities’ Traffic Orders (Exemptions for Disabled Persons) (England) Regulations 2000
 - “parking disc” has the same meaning as given in Regulation 8(5) of The Local Authorities’ Traffic Orders (Exemptions for Disabled Persons) (England) Regulations 2000; and
 - “relevant position” has the same meaning as given in Regulation 4 of The Local Authorities’ Traffic Orders (Exemptions for Disabled Persons) (England) Regulations 2000
6. The Interpretation Act 1978 shall apply for the interpretation of this Order as it applies for the interpretation of an Act of Parliament.
7. Those lengths of restriction as specified in Schedule 2 to this Order are hereby revoked and removed from the below Order;

The Borough of Broxbourne (Control of Parking) (Consolidation) Order 2013 Map BRX0349 revision 5.
8. The restrictions imposed by this Order shall be in addition to and not in derogation from any restriction or requirement imposed by any other regulations made or having effect as if made under the Act of 1984 or by or under any other enactment.

SCHEDULE 1

lengths of roads in Cheshunt and Waltham Cross – no waiting at any time

Cheshunt

- | | |
|----------------------------------|--|
| Clarendon Road (south side) | (a) from a point in line with the projected south west kerbline of Rowlands Field westwards for approximately 2 metres to a point 9 metres south east of a point in line with the boundary between 37 and 39 Clarendon Road. |
| | (b) from a point in line with the projected north east kerbline of Rowlands Field eastwards for approximately 8 metres to a point 9 metres west of a point in line with the boundary between 33 and 35 Clarendon Road. |
| Rowlands Field (north east side) | from a point in line with the projected south kerbline of Clarendon Road south eastwards for approximately 15 metres to a point 3 metres north west of a point in line with the south facia wall of 35 Clarendon Road. |
| Rowlands Field (south west side) | from a point in line with the projected south kerbline of Clarendon Road south eastwards for approximately 14 metres to a point 4 metres north west of a point in line with the south facia wall of 35 Clarendon Road. |

Waltham Cross
Swanfield Road
(north side)

from a point 18 metres east of a point in line with the projected east kerbline of the Winston Churchill Way roundabout eastwards for approximately 28 metres to a point 24 metres west of a point in line with boundary between 1 and 3 Swanfield Road.

(south side)

from a point 17 metres east of a point in line with the projected east kerbline of the Winston Churchill Way roundabout eastwards for 3 metres.

SCHEDULE 2

Lengths of Clarendon Road and Rowlands Field Cheshunt – revocation of No waiting 8:00am to 6:30pm Monday to Saturday inclusive restriction

Clarendon Road
(south side)

from a point in line with the projected south west kerbline of Rowlands Field westwards for approximately 2 metres to a point 9 metres south east of a point in line with the boundary between 37 and 39 Clarendon Road.

Rowlands Field
(south west side)


from a point in line with the projected south kerbline of Clarendon Road south eastwards for approximately 14 metres to a point 4 metres north west of a point in line with the south facia wall of 35 Clarendon Road.

Signed:




Quentin Baker
Chief Legal Officer

Dated: 22/10/2020

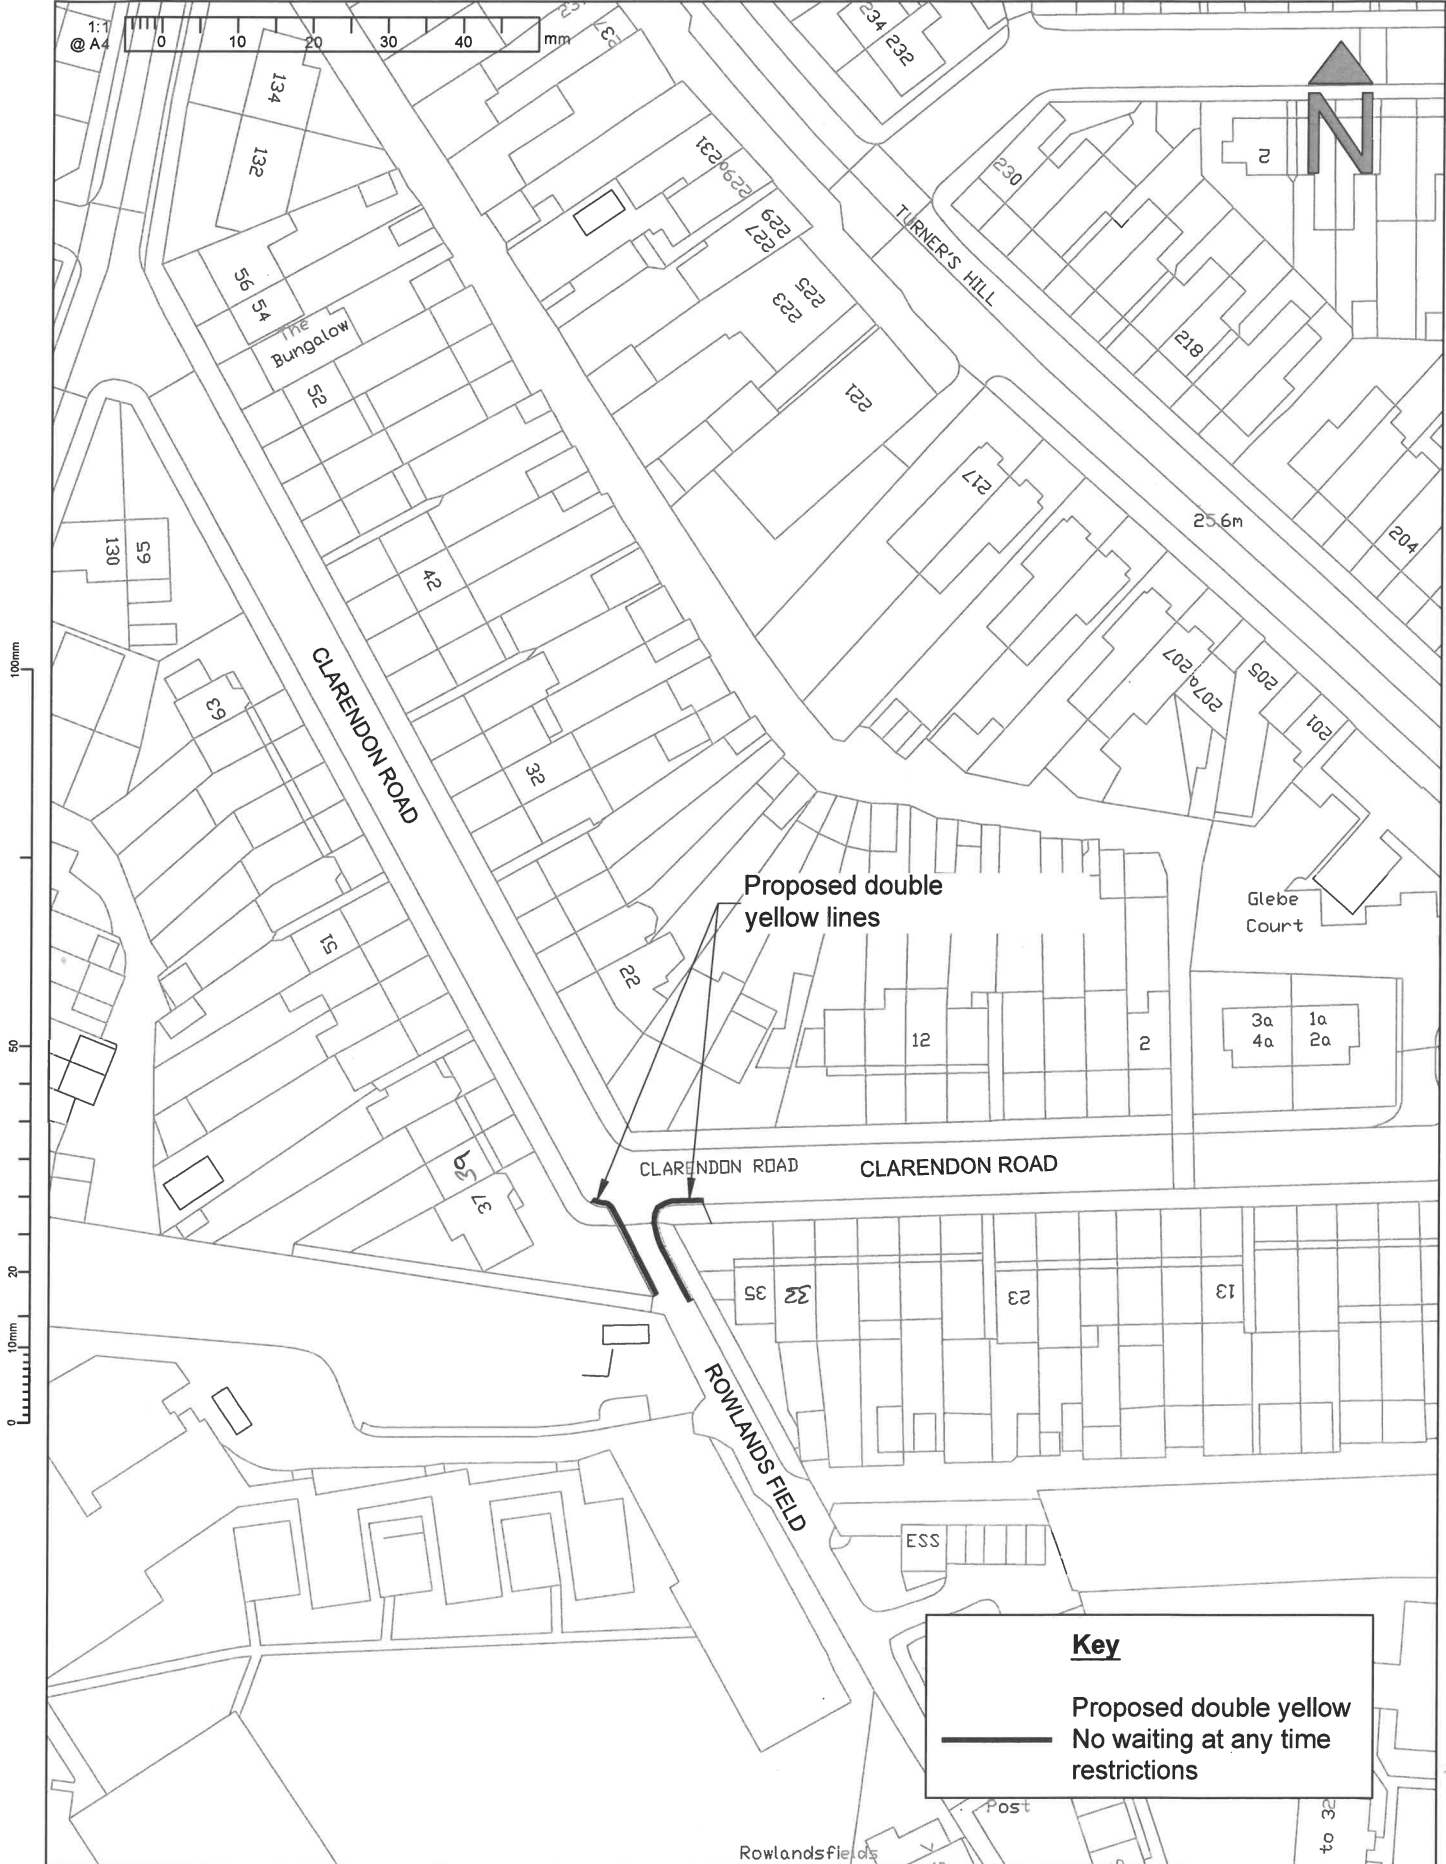

<p>County Hall Pegs Lane Hertford, Herts SG13 8DN www.hertfordshire.gov.uk/highways</p>			<p>Notes</p> <p>N1. You are not permitted to copy, sub-licence, distribute or sell any of this data to third parties in any form. (This restriction may not apply to HCC and its licensed contractors, agents & partners.)</p> <p>N2. © Crown copyright and database right to 2019 Ordnance Survey 100019606.</p>			<p>Project</p> <p>Clarendon Road, Cheshunt Division 6 Waltham Cross</p>																								
<table border="1"> <thead> <tr> <th>Rev</th> <th>Date</th> <th>Description of Revisions</th> <th>Drawn</th> <th>Chkd</th> <th>Appr</th> </tr> </thead> <tbody> <tr> <td>XXX</td> <td>XXX</td> <td>XXX</td> <td>XXX</td> <td>XXX</td> <td>XXX</td> </tr> </tbody> </table>			Rev	Date	Description of Revisions	Drawn	Chkd	Appr	XXX	XXX	XXX	XXX	XXX	XXX	<table border="1"> <thead> <tr> <th>Drawn</th> <th>Designed</th> <th>Checked</th> <th>Approved</th> <th>Approved Date</th> </tr> </thead> <tbody> <tr> <td>GR</td> <td>GR</td> <td>IR</td> <td>VW</td> <td>23/12/19</td> </tr> </tbody> </table>			Drawn	Designed	Checked	Approved	Approved Date	GR	GR	IR	VW	23/12/19	<p>Sheet</p> <p>Proposed Waiting Restrictions Formal Consultation Plan</p>		
Rev	Date	Description of Revisions	Drawn	Chkd	Appr																									
XXX	XXX	XXX	XXX	XXX	XXX																									
Drawn	Designed	Checked	Approved	Approved Date																										
GR	GR	IR	VW	23/12/19																										
			<table border="1"> <thead> <tr> <th>Signature</th> <th>Signature</th> <th>Signature</th> <th>Signature</th> <th>Scale(s)</th> </tr> </thead> <tbody> <tr> <td></td> <td></td> <td></td> <td></td> <td>1:1000</td> </tr> </tbody> </table>			Signature	Signature	Signature	Signature	Scale(s)					1:1000	<p>Project No.</p> <p>BRX6DH CLARENDON RD FCN</p>														
Signature	Signature	Signature	Signature	Scale(s)																										
				1:1000																										
						<table border="1"> <thead> <tr> <th>Sheet No.</th> <th>Revision</th> </tr> </thead> <tbody> <tr> <td></td> <td></td> </tr> </tbody> </table>		Sheet No.	Revision																					
Sheet No.	Revision																													

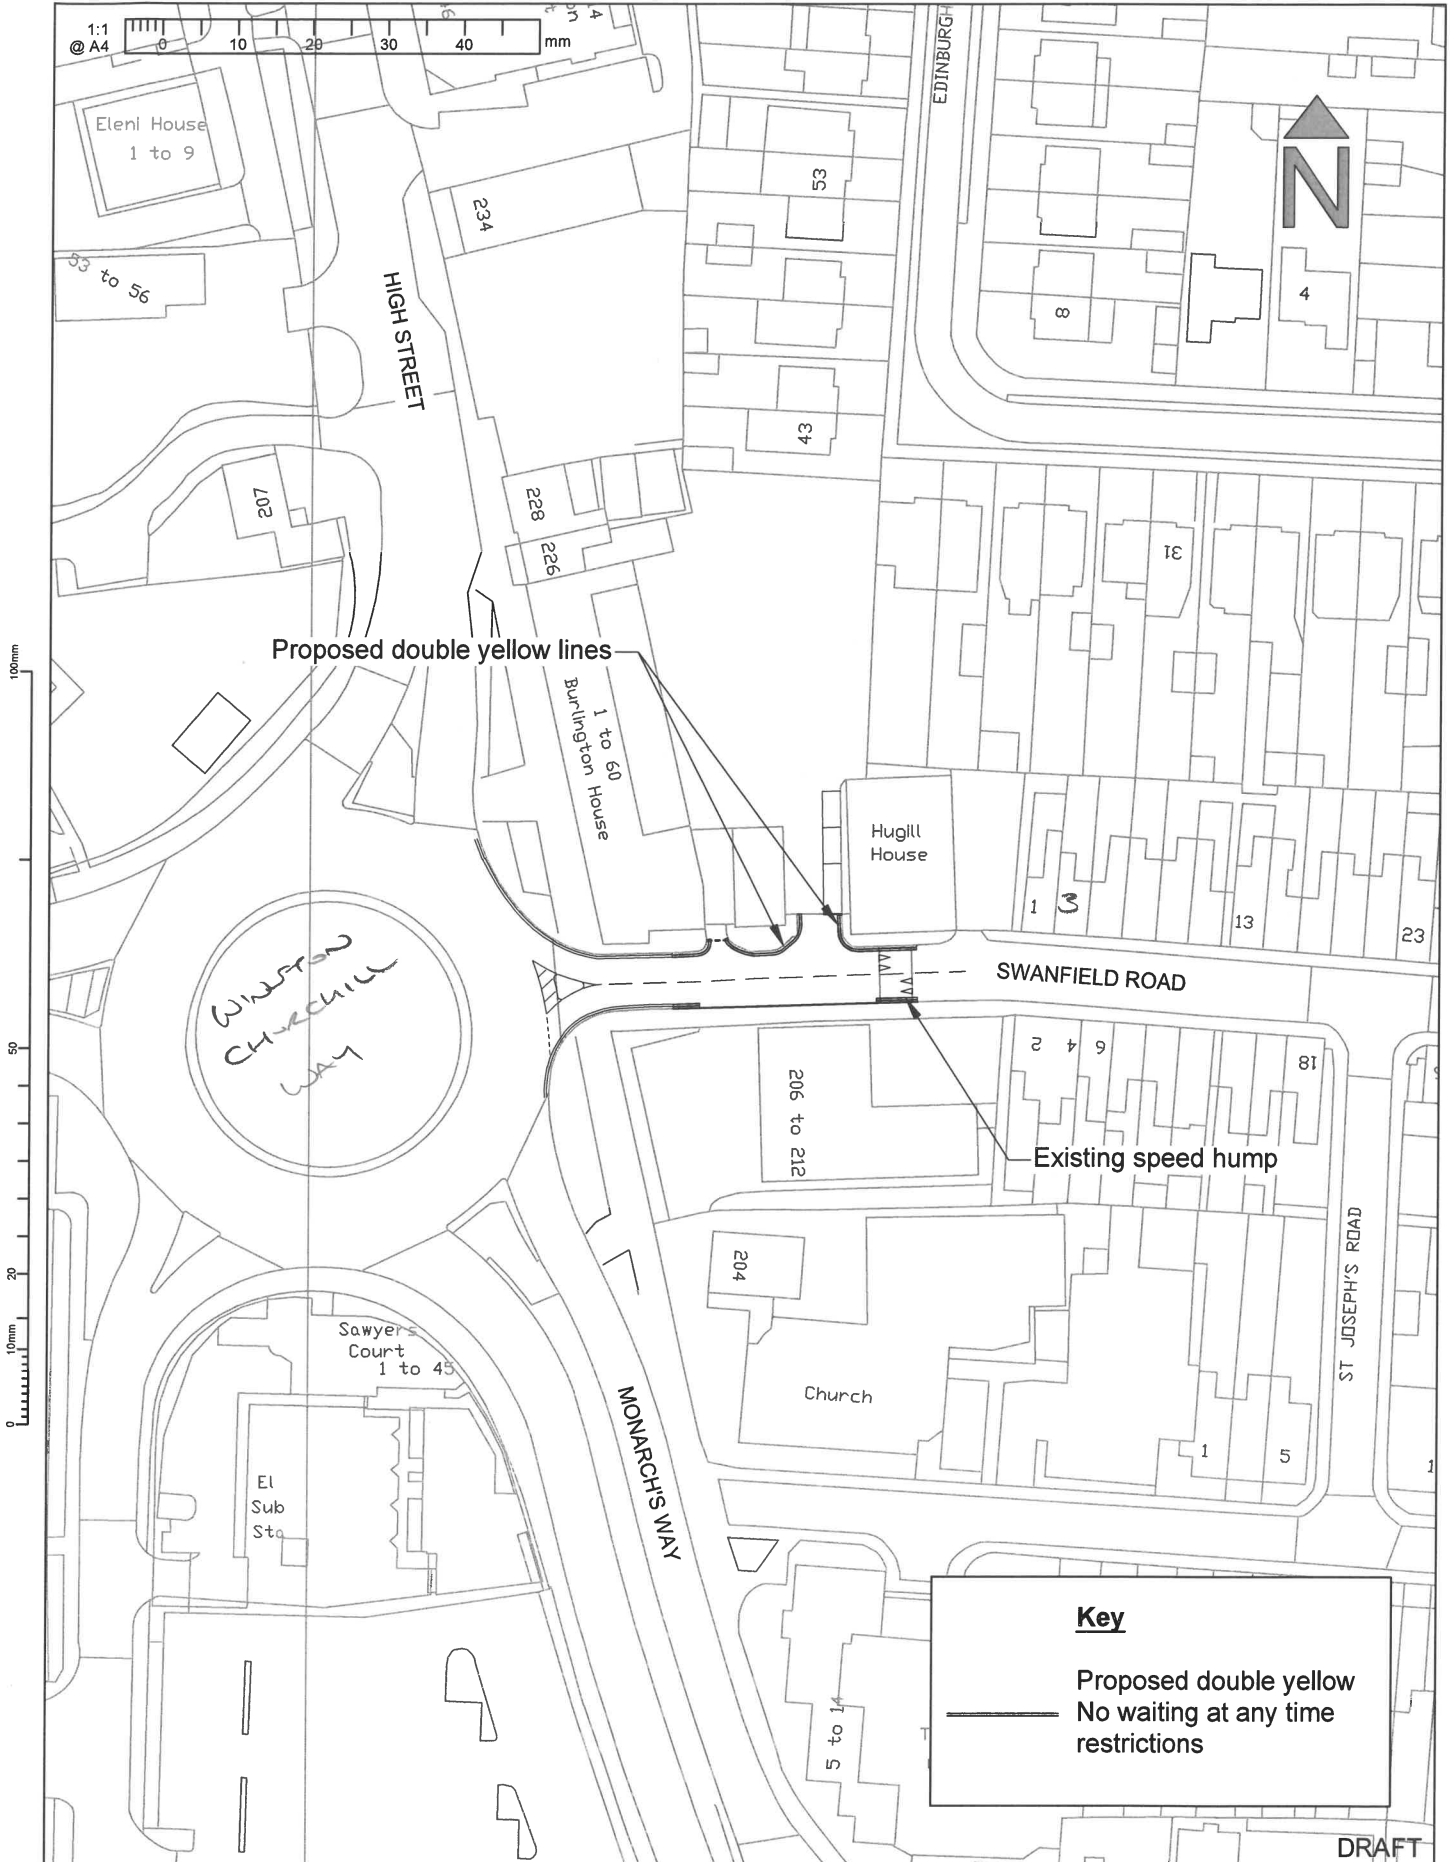

<p>Hertfordshire</p> <p>County Hall Pegs Lane Hertford, Herts SG13 8DN www.hertfordshire.gov.uk/highways</p>			<p>Notes</p> <p>N1. You are not permitted to copy, sub-licence, distribute or sell any of this data to third parties in any form. (This restriction may not apply to HCC and its licensed contractors, agents & partners.)</p> <p>N2. © Crown copyright and database right to 2019 Ordnance Survey 100019606.</p>				<p>Project</p> <p>Swanfield Road, Broxbourne Division 6 Waltham Cross</p>																									
<table border="1"> <thead> <tr> <th>Rev</th> <th>Date</th> <th>Description of Revisions</th> <th>Drawn</th> <th>Chkd</th> <th>Appr</th> </tr> </thead> <tbody> <tr> <td>XXX</td> <td>XXX</td> <td>XXX</td> <td>XXX</td> <td>XXX</td> <td>XXX</td> </tr> </tbody> </table>			Rev	Date	Description of Revisions	Drawn	Chkd	Appr	XXX	XXX	XXX	XXX	XXX	XXX	<table border="1"> <thead> <tr> <th>Drawn</th> <th>Designed</th> <th>Checked</th> <th>Approved</th> <th>Approved Date</th> </tr> </thead> <tbody> <tr> <td>GR</td> <td>GR</td> <td>IR</td> <td>VW</td> <td>23/12/19</td> </tr> </tbody> </table>				Drawn	Designed	Checked	Approved	Approved Date	GR	GR	IR	VW	23/12/19	<p>Sheet</p> <p>Proposed Waiting Restrictions Formal Consultation Plan</p>			
Rev	Date	Description of Revisions	Drawn	Chkd	Appr																											
XXX	XXX	XXX	XXX	XXX	XXX																											
Drawn	Designed	Checked	Approved	Approved Date																												
GR	GR	IR	VW	23/12/19																												
			<p>Signature</p>				<p>Signature</p>																									
			<p>Signature</p>				<p>Signature</p>																									
			<p>Scale(s)</p> <p>1:1000</p>				<p>Project No.</p> <p>BRX6DH SWANFIELD RD FC0N</p>		<p>Sheet No.</p>		<p>Revision</p>																					