


Location Plan

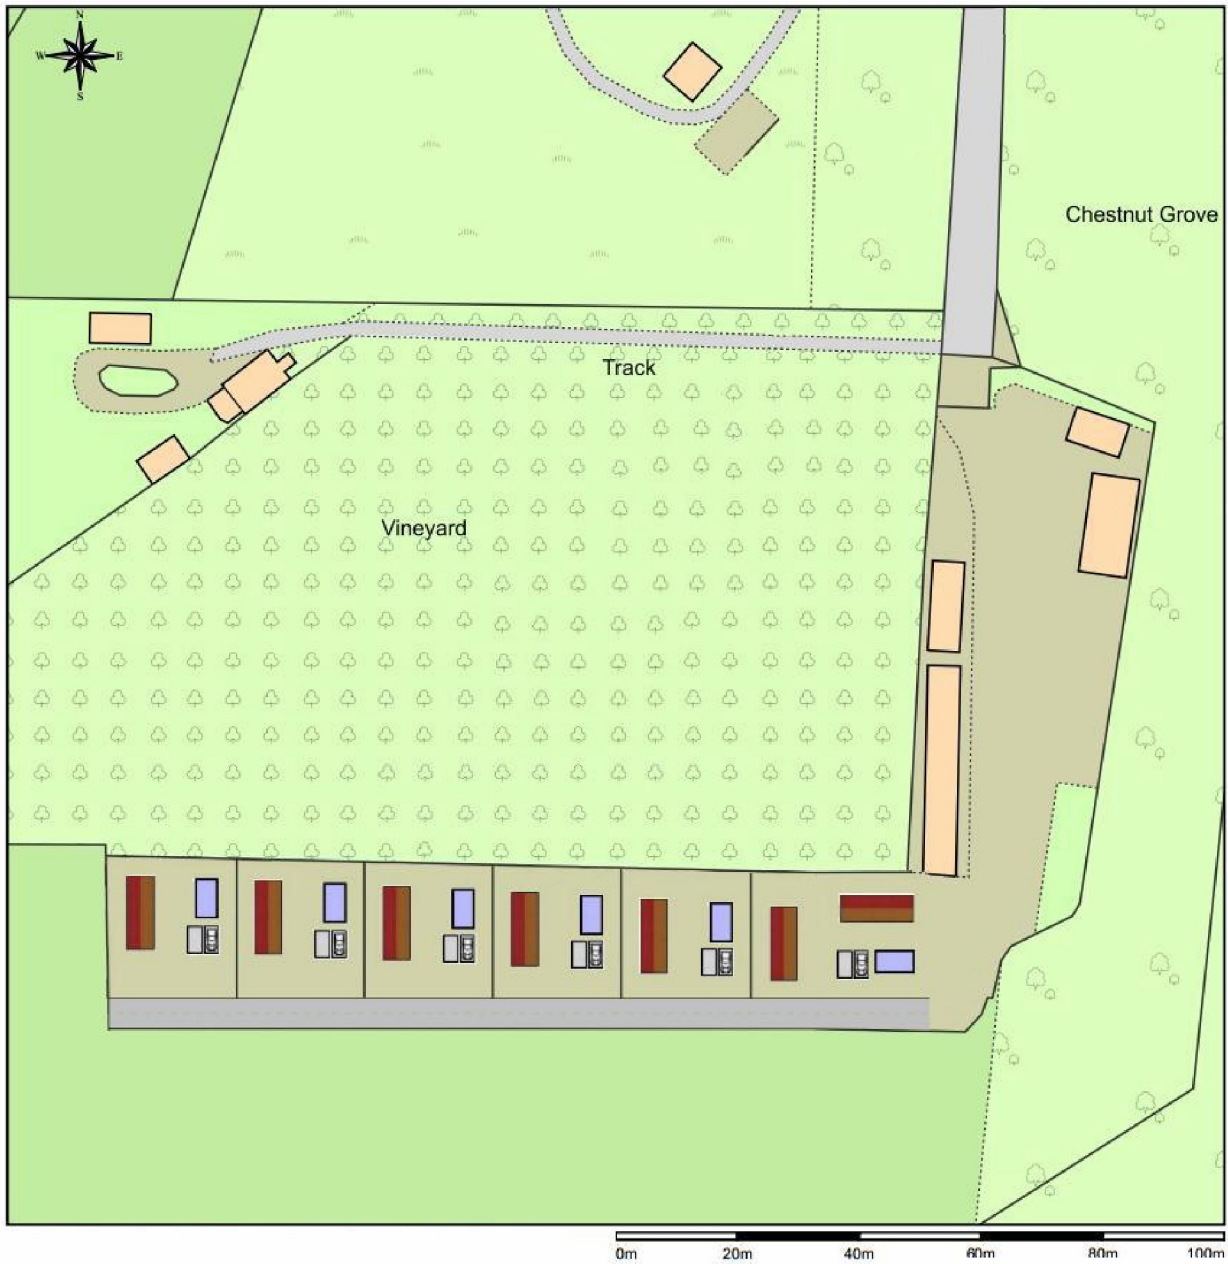

Drawing No.: LP-02-2023
March 2023

Scale 1:1250 @ A4

Woodland Stables

Mr Saunders
Cock Lane
Hoddesdon
EN11 8LS

Joseph G Jones
Principle Consultant
info@bfsgc.info
Contact - Tel:
07756 917937
Architecture
BFSGC
www.bfsgc.com
© BFSGC 2023

bfsgc.info
**Mapsites
plans
2023**

Prepared by: J Jones, 08-01-2023