

# Location Plan




KEY	
	Static Caravan
	Touring Caravan
	Parking and Access
	Hardstanding
	Access Road



Joseph G Jones  
Principle Consultant  
info@bfgsc.info  
Contact - Tel:  
07756 917937  
Architecture  
**BFGSC**  
www.bfgsc.com

Mr Saunders  
Cock Lane

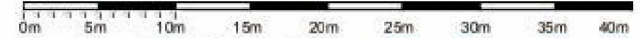

Scale 1:500 @ A4

January 2023

Drawing No.: BP-01-2023

