
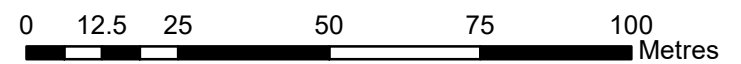


THIS PLAN FORMS PART OF THE  
 BROXBOURNE BOROUGH COUNCIL  
 (HODDESDON 9)  
 DIVERSION ORDER 2024

- Existing Restricted Byway:
- Existing Footpath:
- Footpath to be extinguished:
- Footpath to be created:

Scale 1:1250  
 Appears on DM Sheet 72

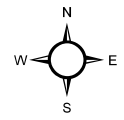

© Crown copyright and database rights 2024 Ordnance Survey 100019606.  
 Use of this data is subject to terms and conditions.  
 You are not permitted to copy, sub-licence, distribute or sell any of this data to third parties in any form.  
 (This restriction may not apply to HCC and its licenced contractors agents and partners.)

REV T3: TENURE PLOTS NOT D.  
 REV T2: PHASE 3 SPLIT ADD.

client: Taylor Wimpey  
 site: HIGH LEIGH HODDESDON  
 drawing title: EXTERNAL WORKS  
 drawn: MC date: APRIL 23  
 drawing number: [blank]