



The Borough of Broxbourne (Riversmead, Hoddesdon) (Restriction of Waiting) Order
2024 - Plan No WSP00224P

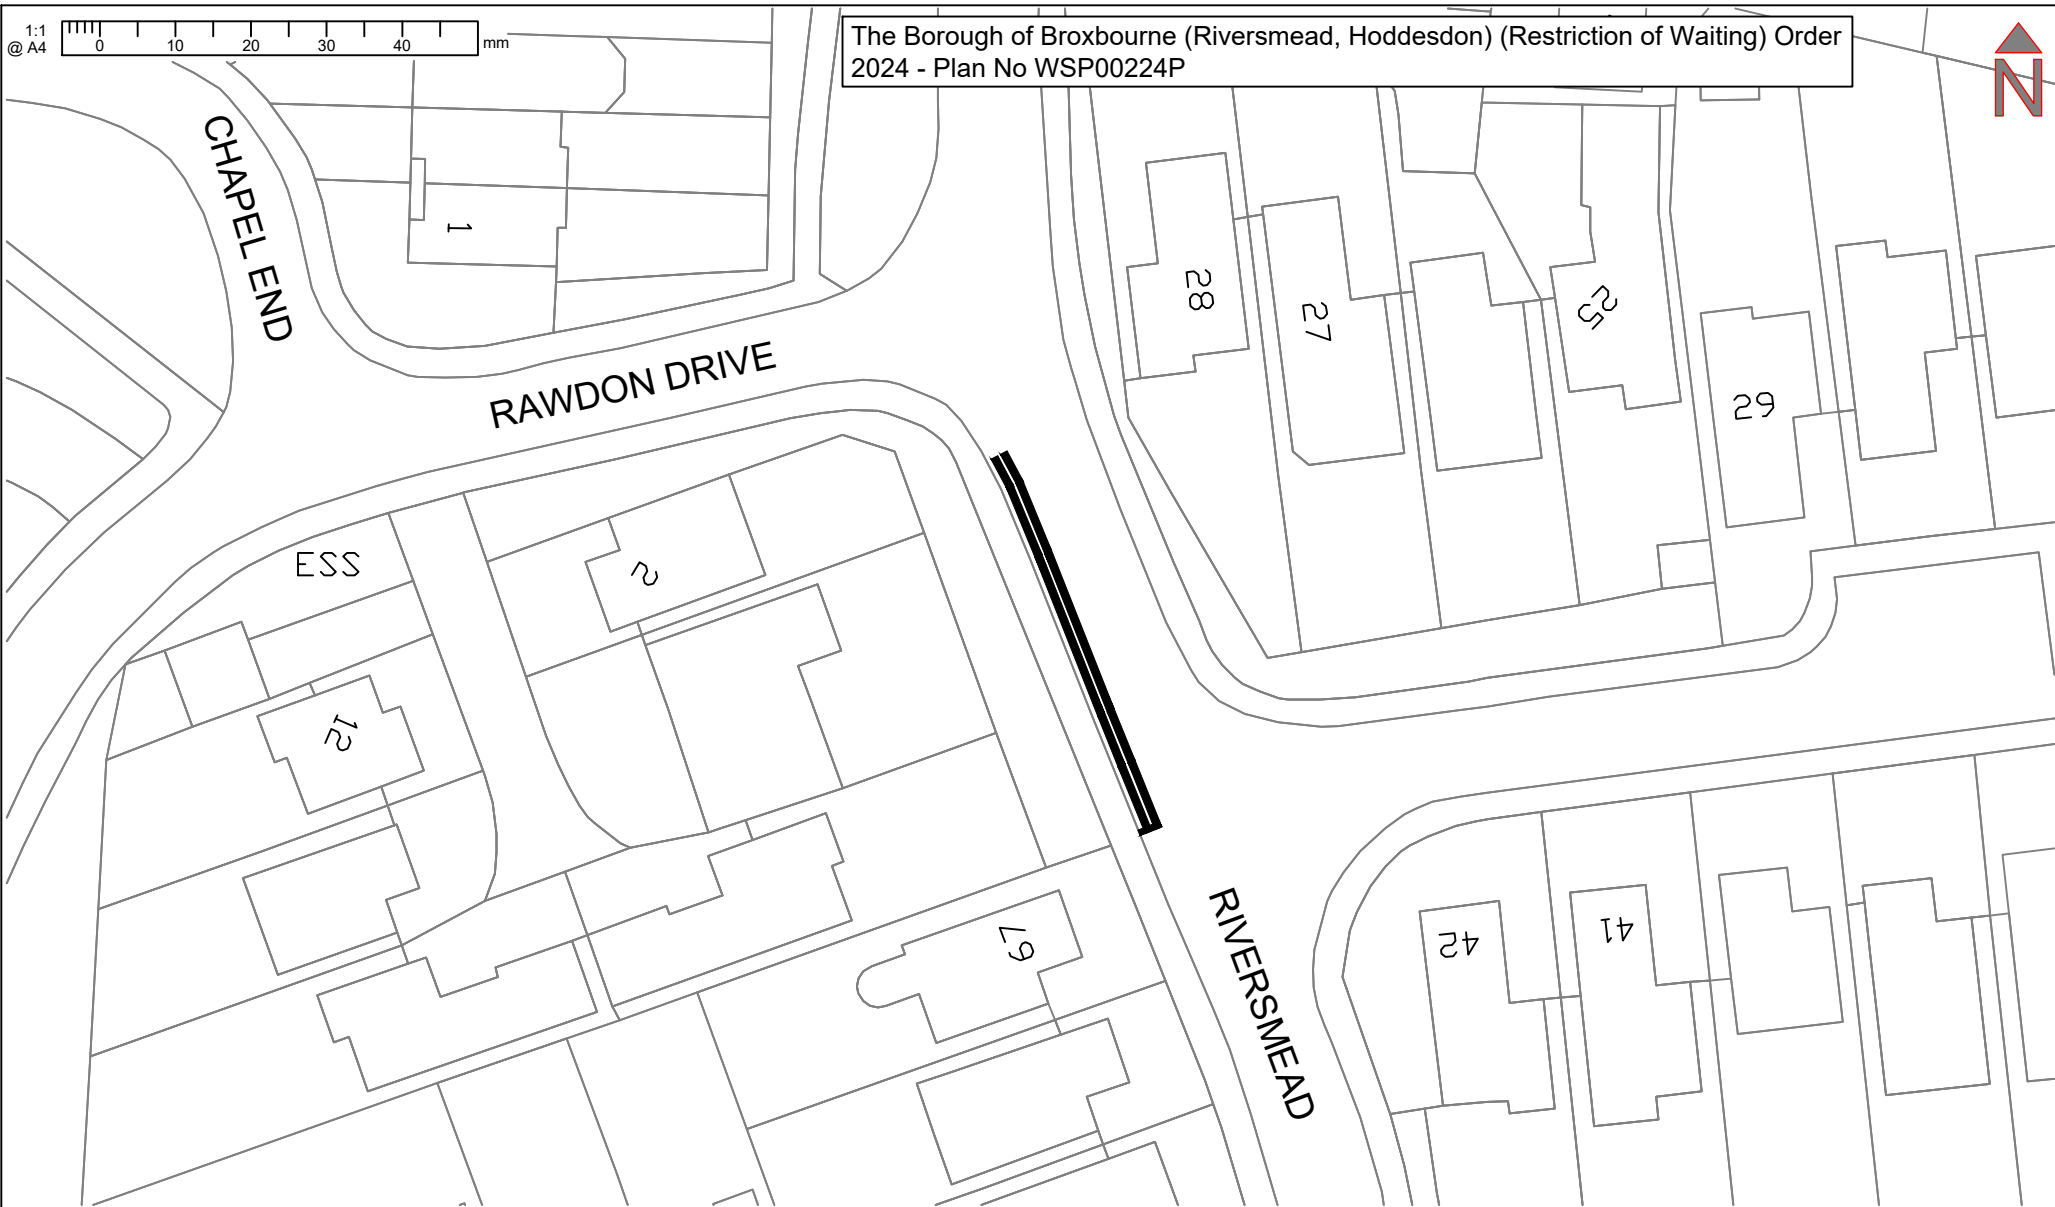

Key:
 No Waiting At Any Time

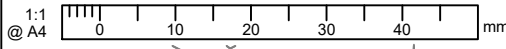

Notes
 N1. You are not permitted to copy, sub-licence, distribute or sell any of this data to third parties in any form. (This restriction may not apply to HCC and its licensed contractors, agents & partners.)
 N2. © Crown copyright and database right to 2024 Ordnance Survey 100023526.

Project
 RIVERSMEAD, HODDESDON

Sheet
 NO WAITING AT ANY TIME RESTRICTIONS

Drawn	Designed	Checked	Approved	Approved Date
SD	SD	JB	JB	22/04/2024
Signature	Signature	Signature	Signature	Scale(s)
SD	SD	JB	JB	1:500

Project No.	Sheet No.	Revision
WSP00224-RIVERSMEAD-WR	1 of 1	