


1:1
@ A4
0 10 20 30 40 mm





The Borough of Broxbourne (Crossbrook Street, Cheshunt) (Parking Places) Order 2024 - Plan No WSP00124P

100mm
50
20
10mm
0

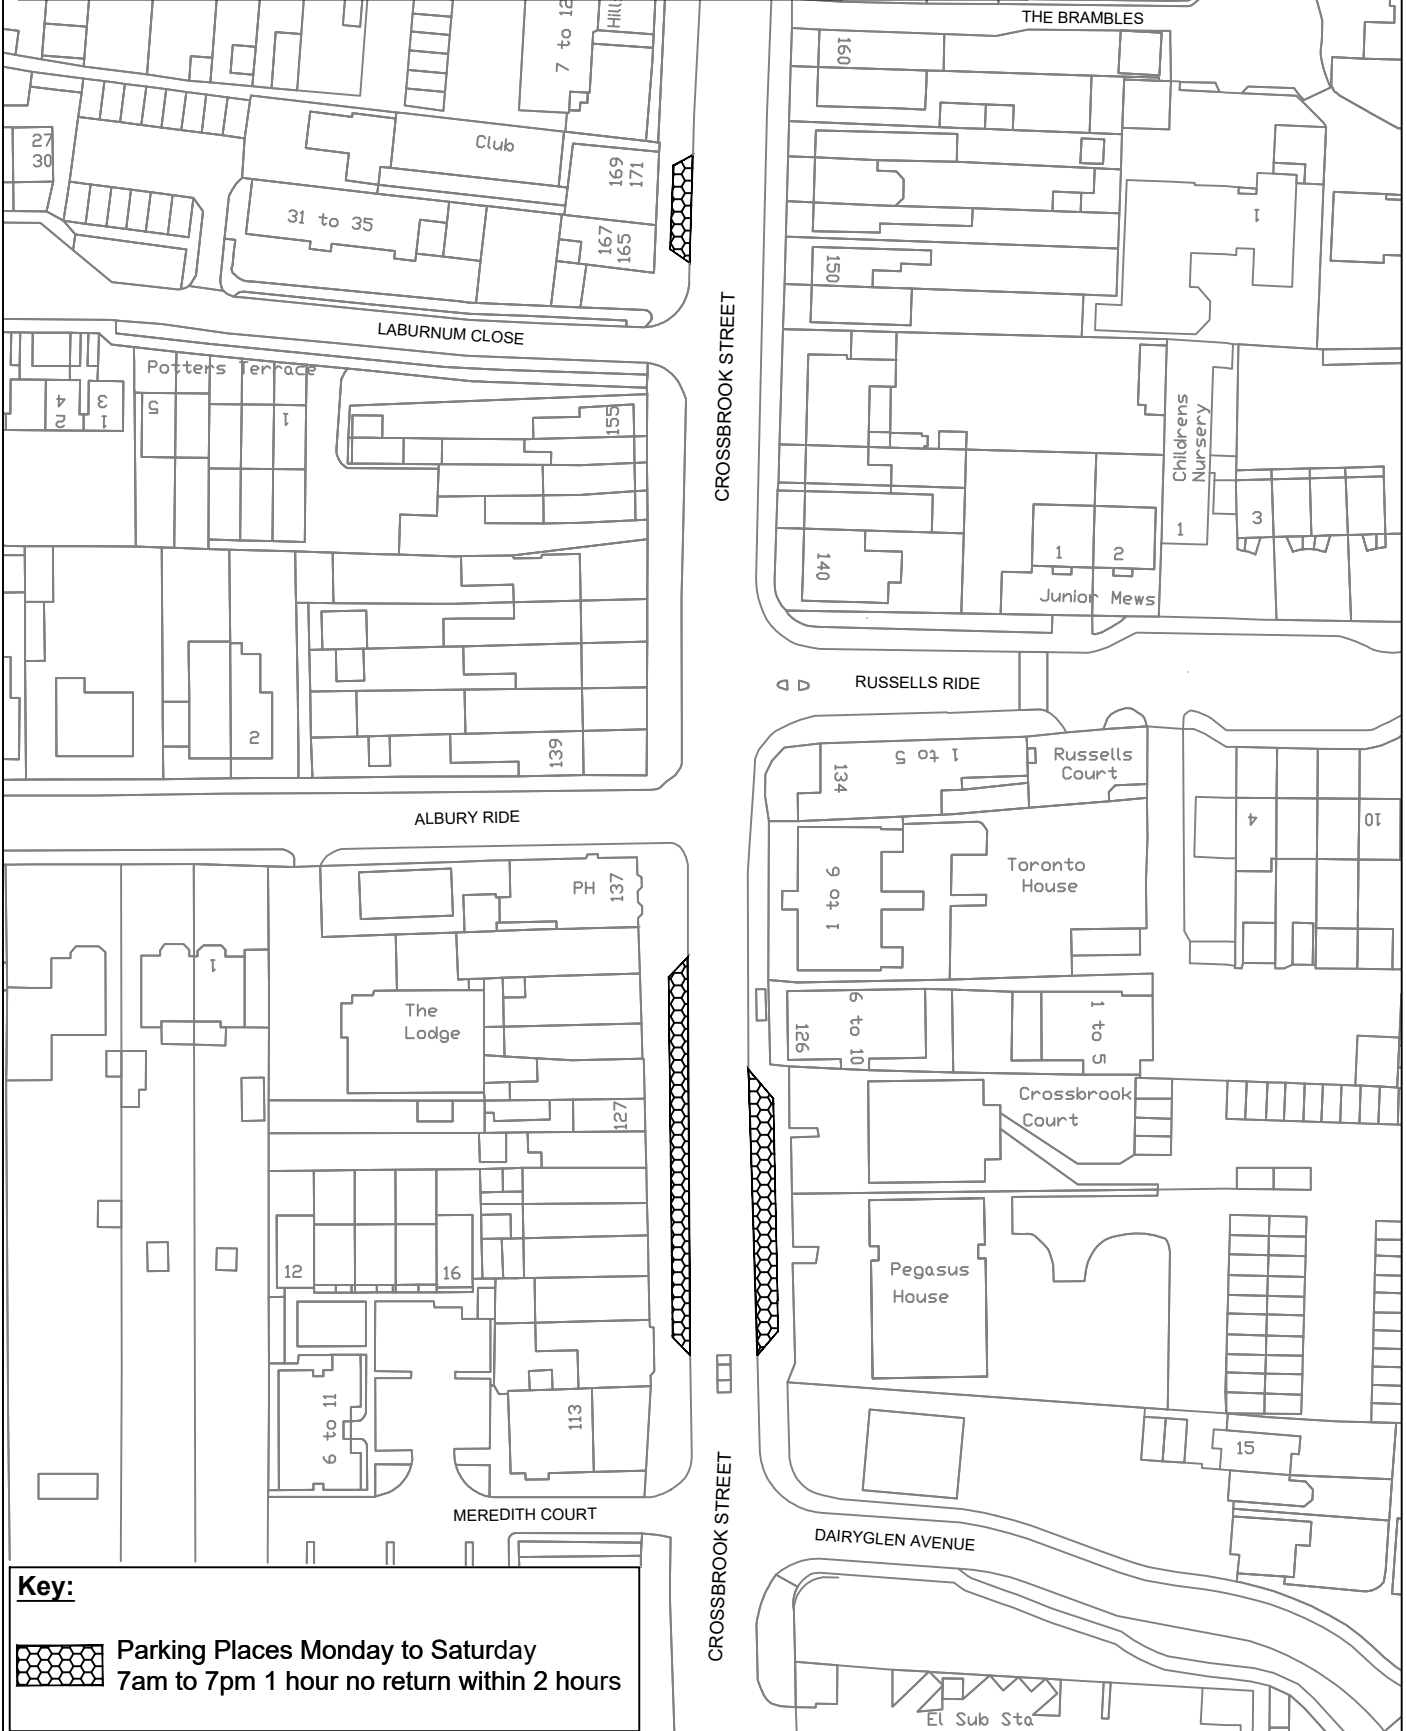

Key:

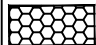 **Parking Places Monday to Saturday**
7am to 7pm 1 hour no return within 2 hours

 BOROUGH OF BROXBOURNE www.broxbourne.gov.uk		Notes N1. You are not permitted to copy, sub-licence, distribute or sell any of this data to third parties in any form. (This restriction may not apply to HCC and its licensed contractors, agents & partners.) N2. © Crown copyright and database right to 2024 Ordnance Survey 100023526.			Project CROSSBROOK STREET, CHESHUNT	
		Sheet AMENDMENT TO EXISTING PARKING PLACES			Sheet No. 1 of 1	
Rev	Date	Description of Revisions	Drawn	Chkd	Appr	Notes
SD			SD			24/04/2024
SD			SD			1:1000
Project No. WSP00124-CROSSBROOK-PP						Sheet No. 1 of 1