


**Project: THE BOROUGH OF BROXBOURNE (WHIT HERN COURT)  
(PARKING PLACES AND WAITING RESTRICTIONS) ORDER 2024**

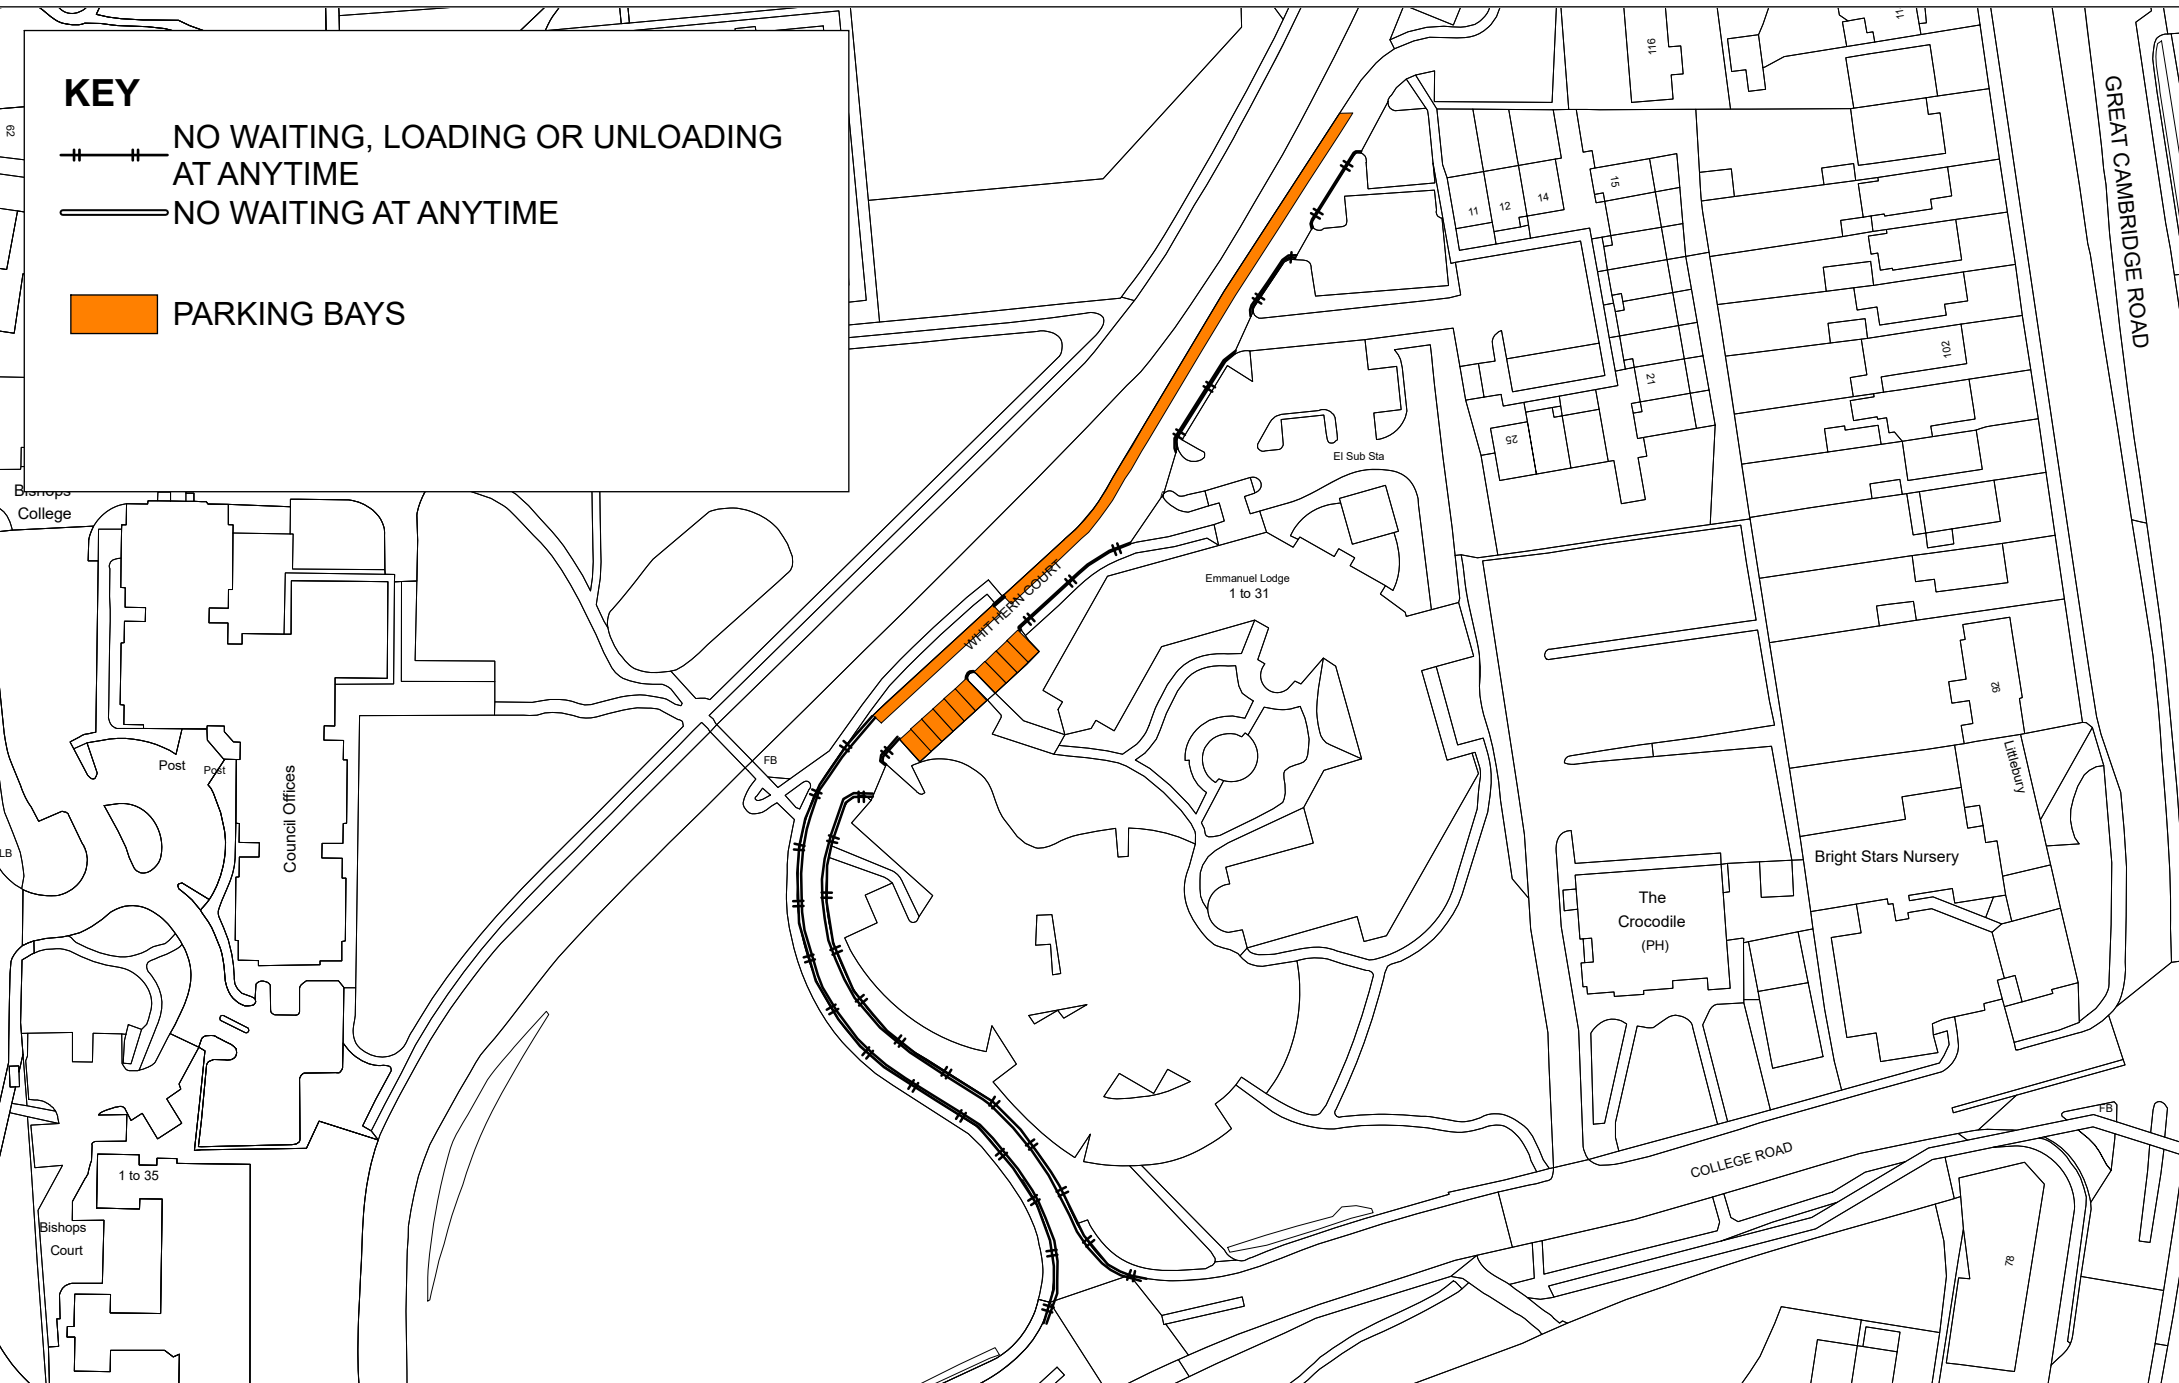

Street: Whit Hern Court Parking Places and Waiting Restrictions  
Drawing No: BOB/2019/0903

Crown Copyright Borough of Broxbourne AC0000807851  
USER: S.Bates/TO DATE 14 November 2024 SCALE :

