
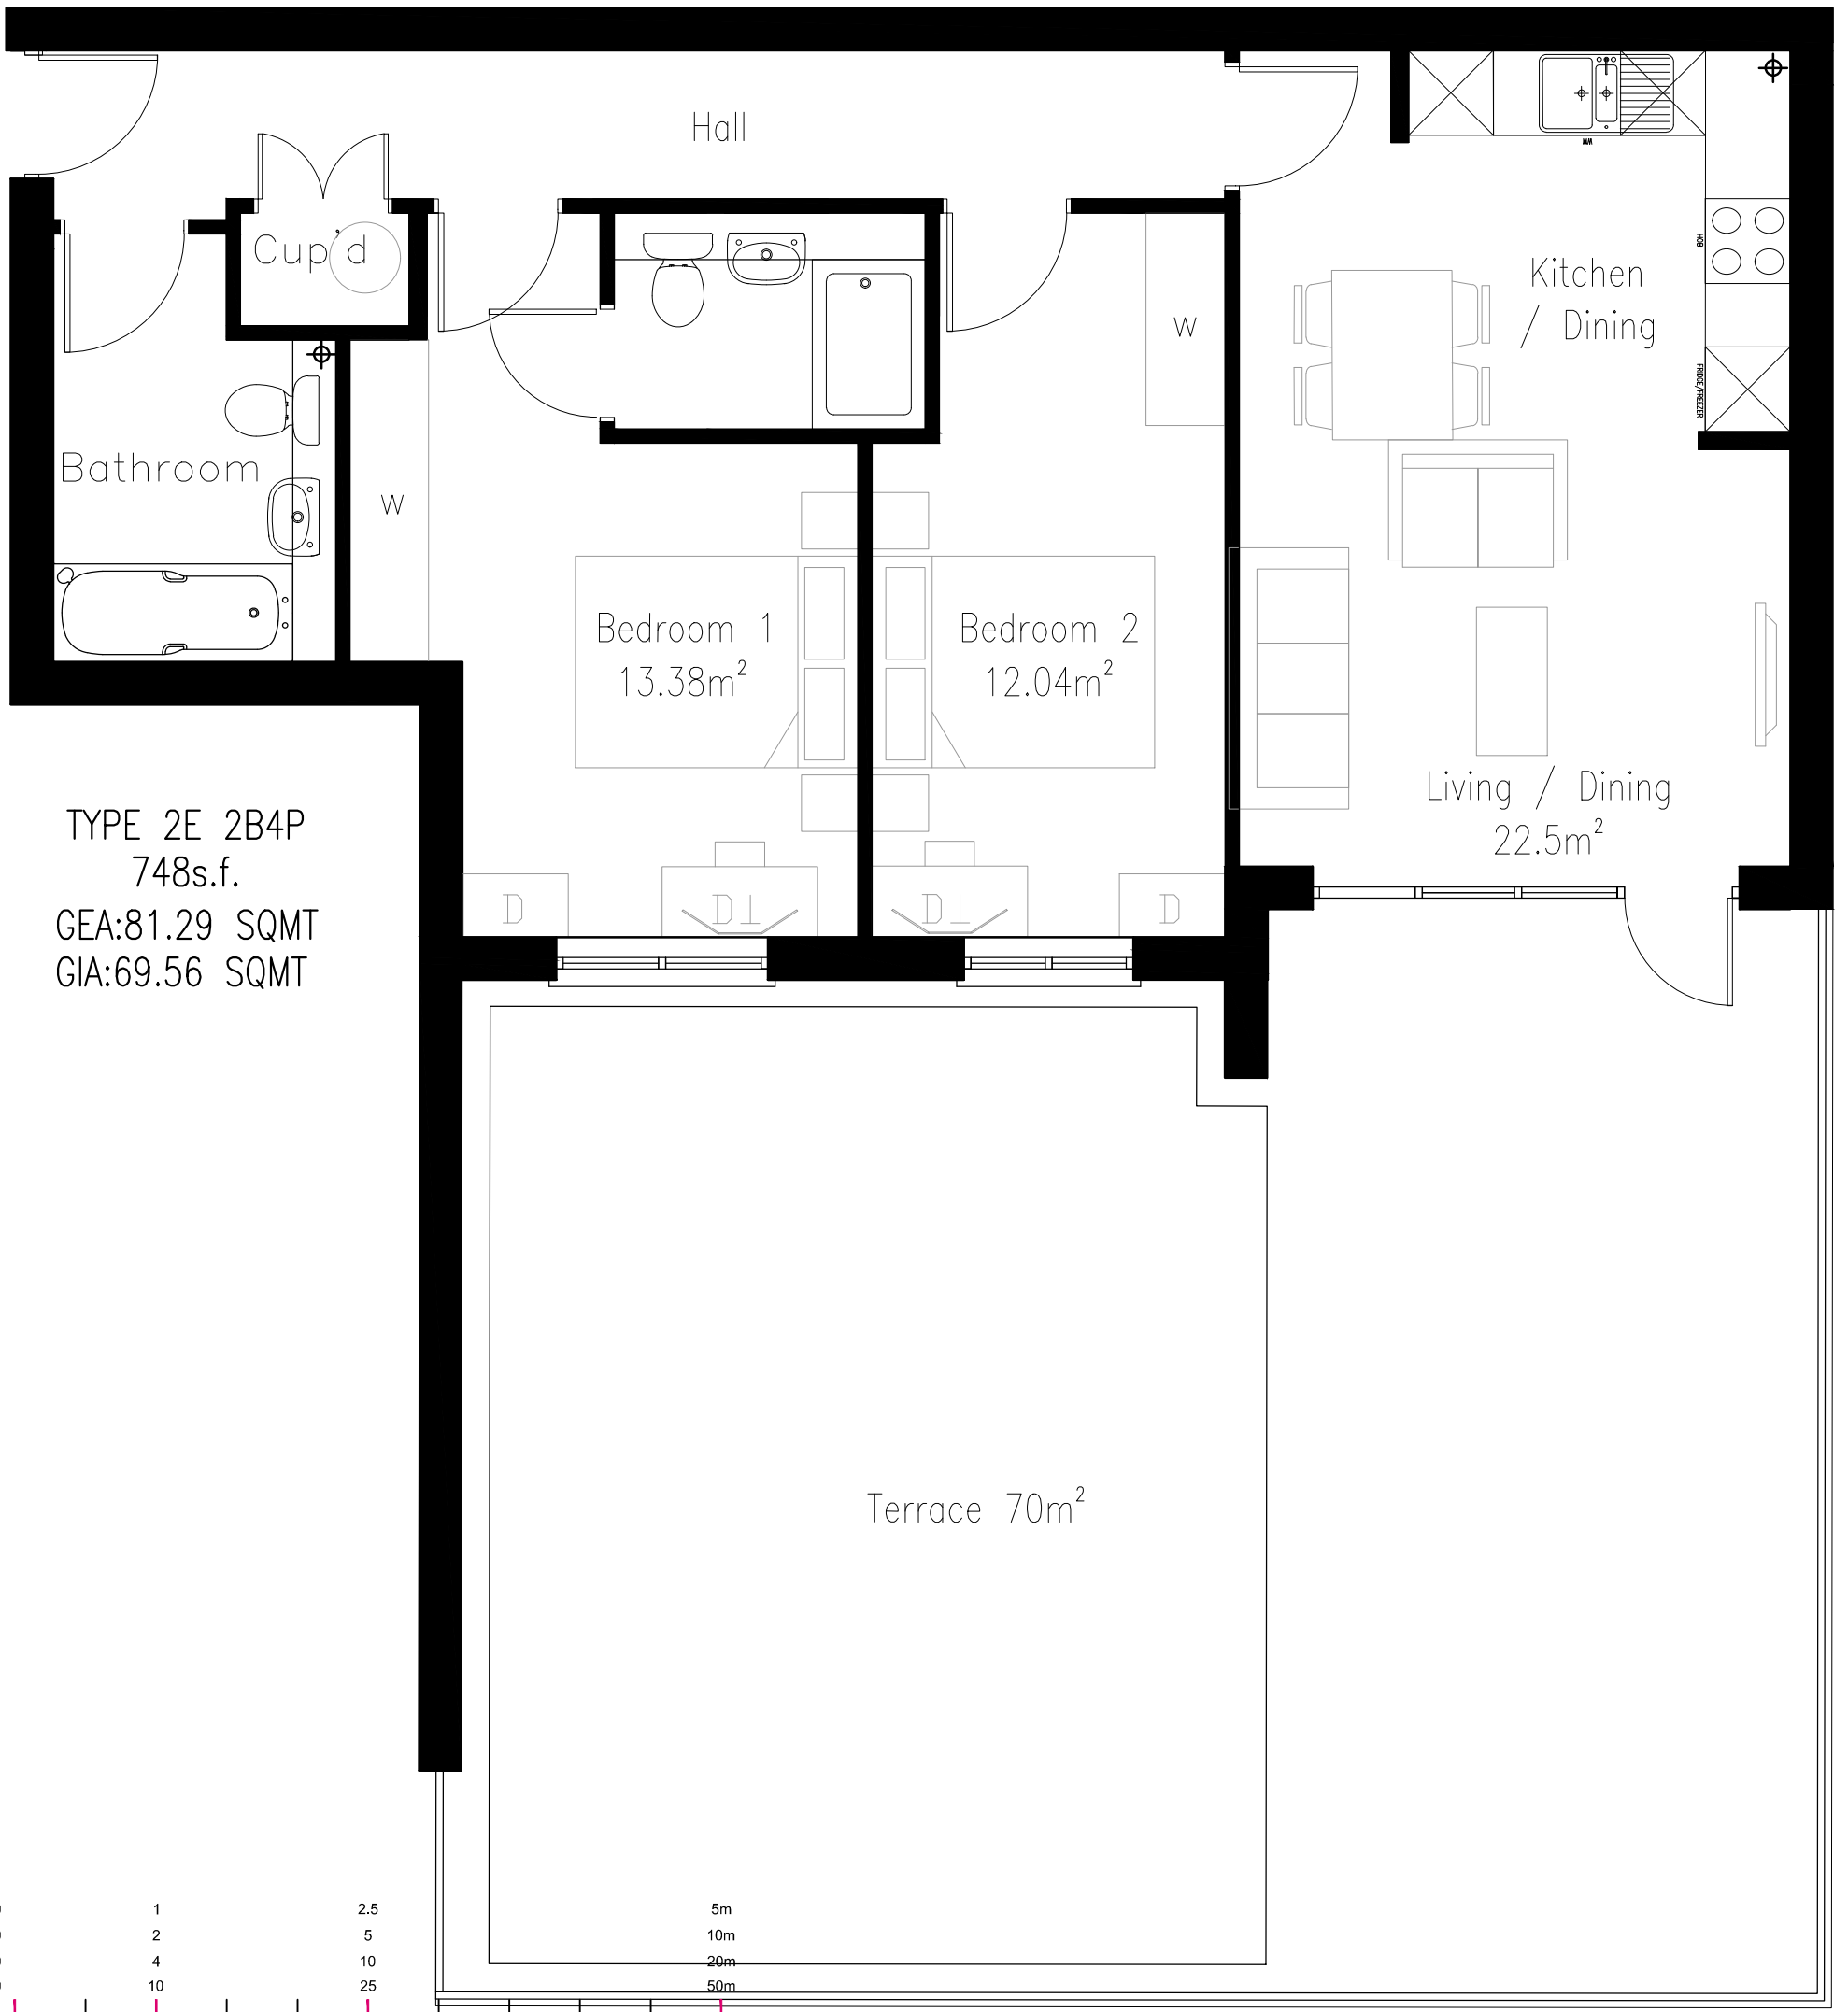


UNIT LOCATION PLAN  
NTS

- UNIT LOCATION
- UNIT LOCATION HANDED

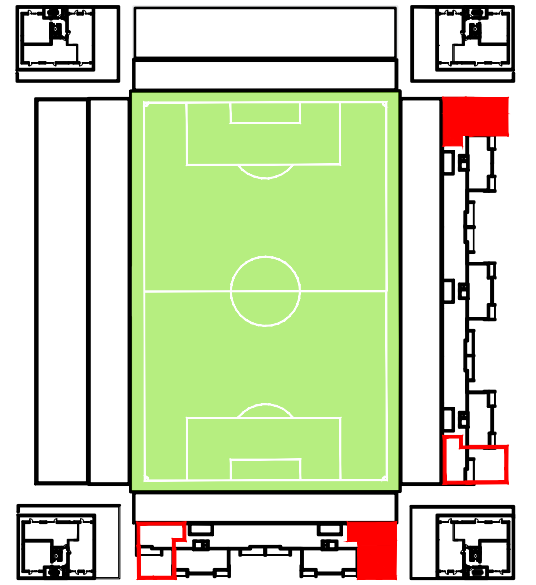

TYPE 2E 2B4P  
748s.f.  
GEA:81.29 SQMT  
GIA:69.56 SQMT

Terrace 70m<sup>2</sup>

1:50	1	2.5
1:100	2	5
1:200	4	10
1:500	10	25

5m
10m
20m
50m