


NOTES
 This drawing is the copyright of Thrive Ltd ©. All rights reserved.
 Ordnance Survey Data © Crown Copyright. All rights reserved.
 Licence No. 100007359. DO NOT scale from this drawing.
 Contractors, Sub Contractors and Suppliers are to check all relevant dimensions and levels of the site and building before commencing any shop drawings or building work. Any discrepancies should be recorded to the Architect.
 Where applicable this drawing is to be read in conjunction with the Consultants' drawings.

REV	DESCRIPTION	DATE	AUTHOR	CHK'D
A	Status changed to Planning	11.10.18	KK	RP

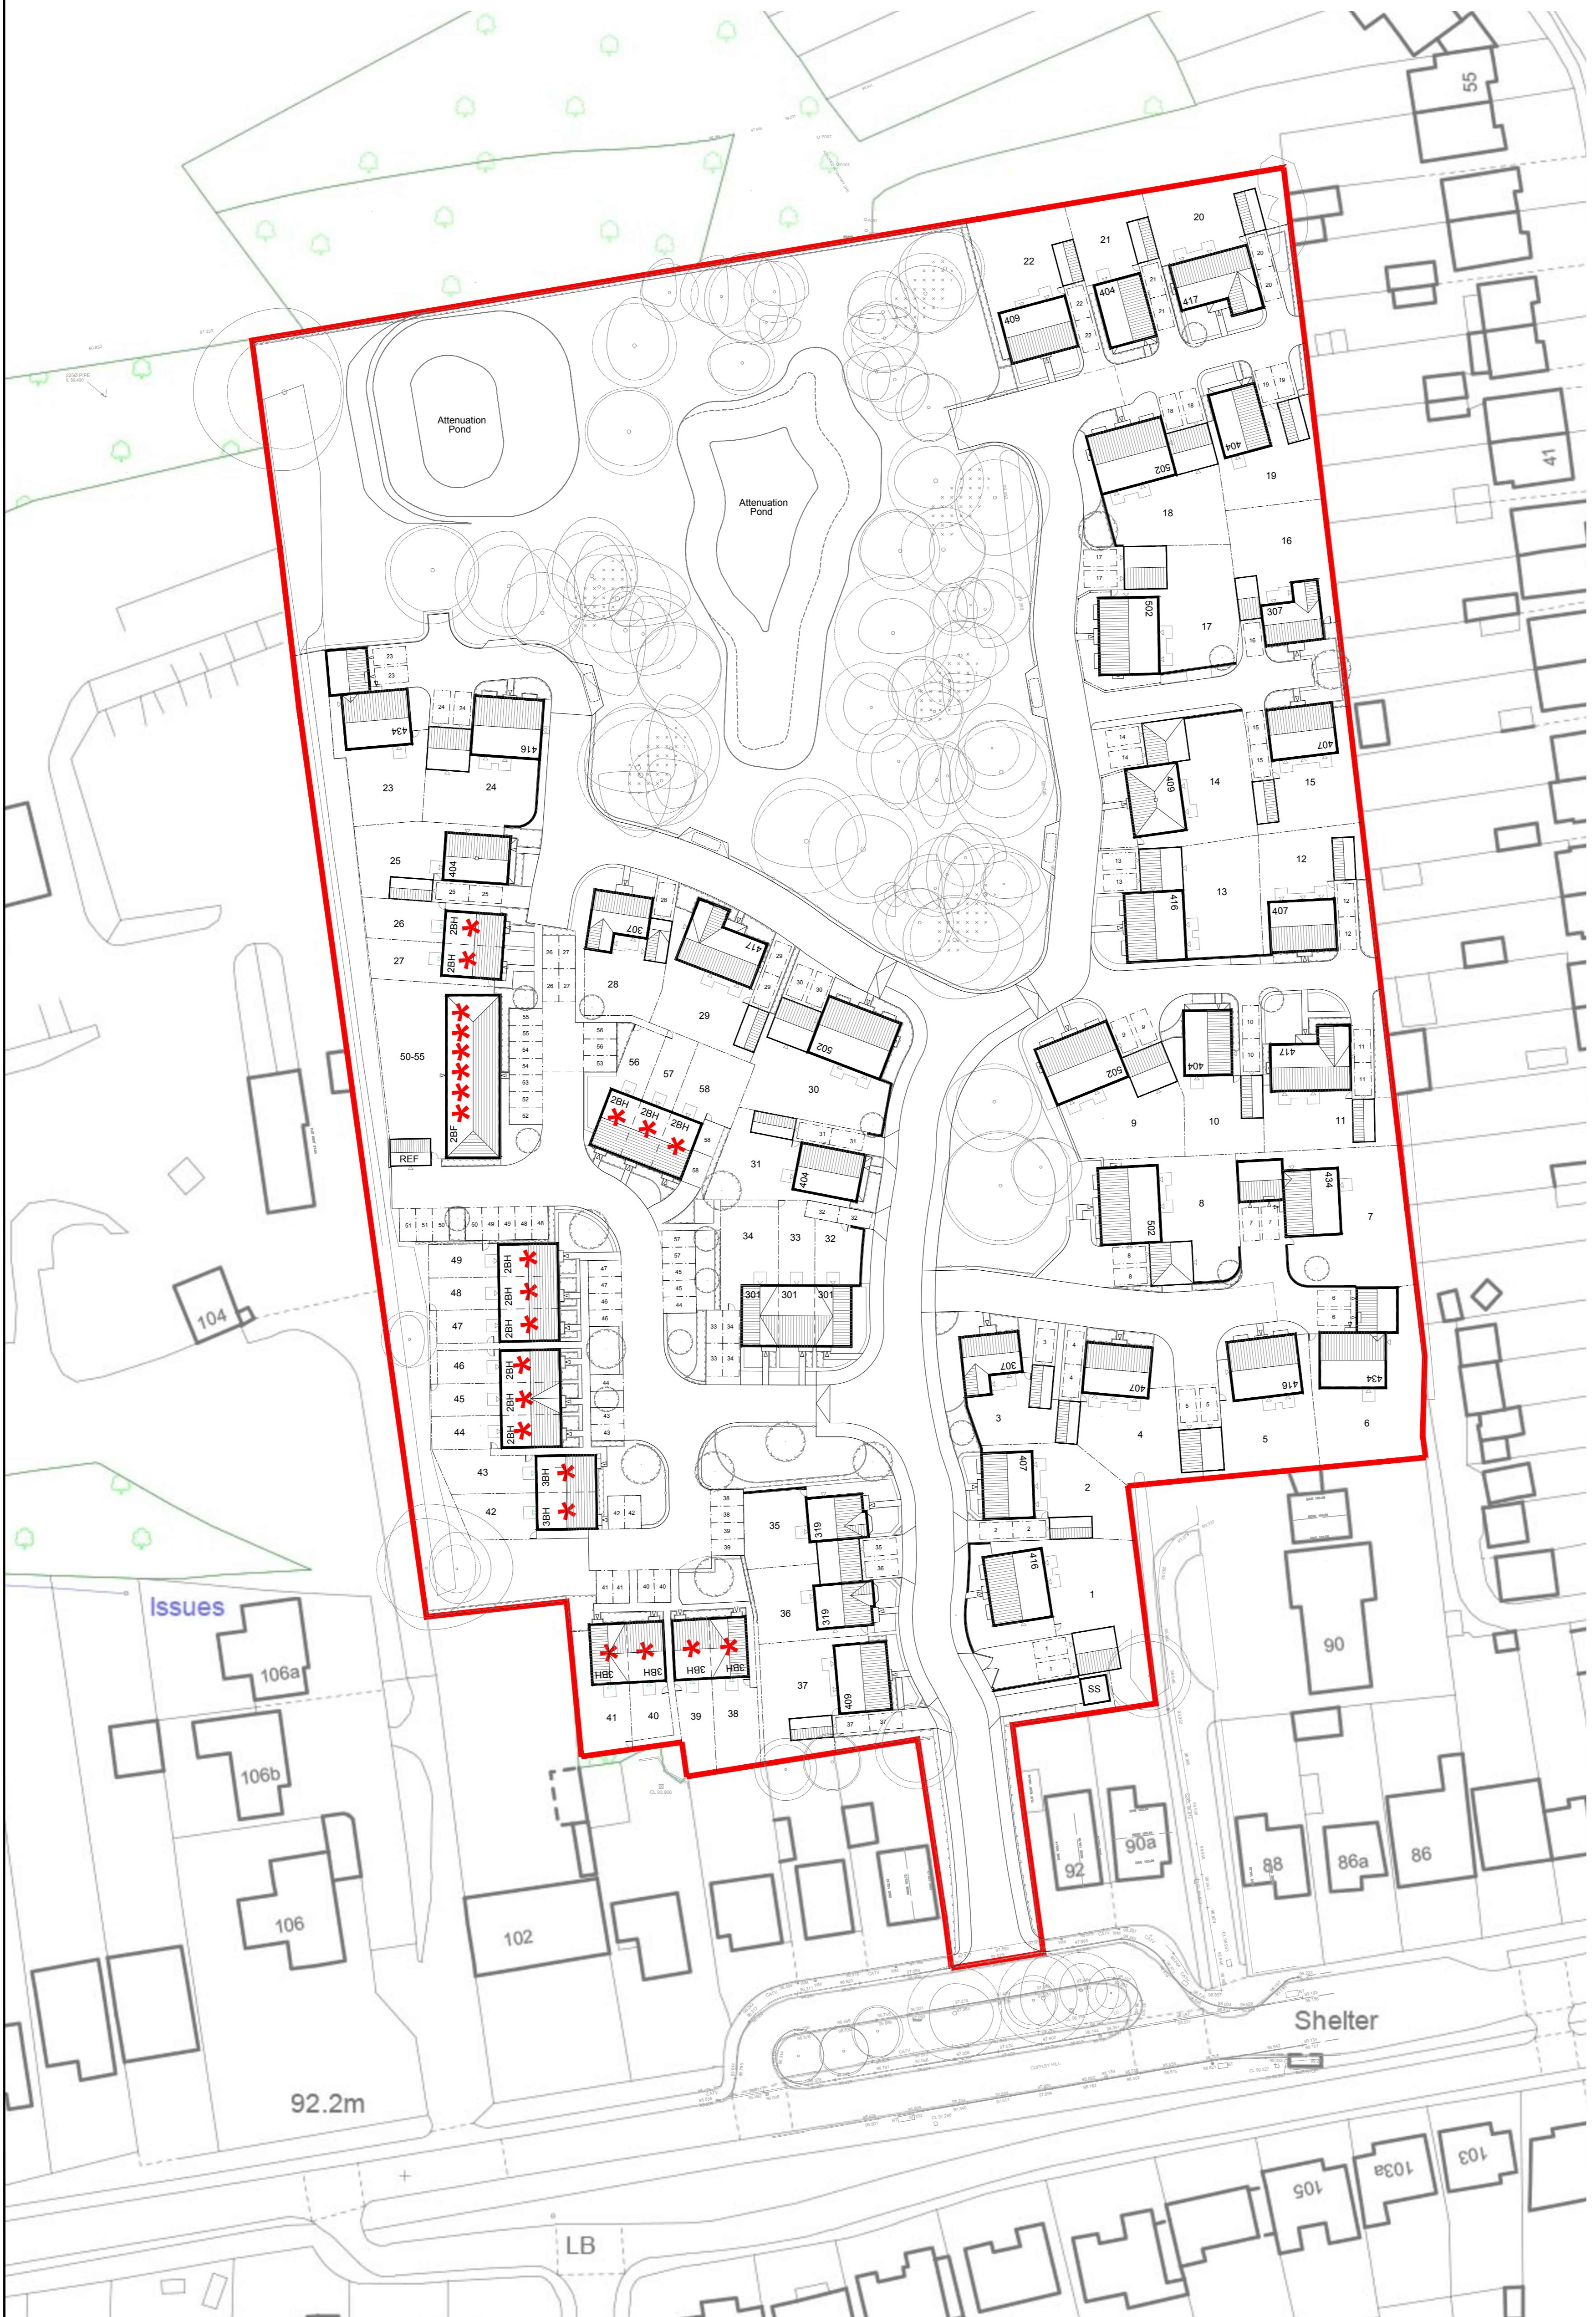

ACCOMMODATION SCHEDULE


PRIVATE				
House Type	No of Bedrooms	SqFt	No	Total SqFt
301	3B	907	3	2721
319	3B	1047	2	2094
307	3B	1190	3	3570
404	4B	1281	5	6405
407	4B	1397	4	5588
409	4B	1494	3	4482
416	4B	1743	4	6972
434	4B	1784	3	5352
417	4B	1808	3	5424
502	5B	1970	5	9850
TOTALS			35	52458

Private housing plot areas (sqft) 52458

AFFORDABLE *				
House Type	No of Bedrooms	SqFt	No	Total SqFt
2B FLAT	2B	667	6	4002
2AH	2B	775	11	8525
3AH	3B	893	6	5358
TOTALS			23	17885

Affordable housing plot areas (sqft) 17885

SITE TOTALS			
	No	SqFt	
	58	70343	

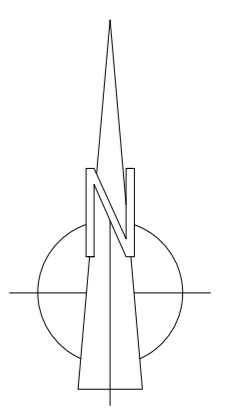

scale 1:500
 0 10m 20m 30m



PLANNING



Portishead Office
 Unit 5, Middle Bridge Business Park, Bristol Road, Portishead, BS20 6PN
 t: 01275 407000 f: 01794 367276 www.thrivearchitects.co.uk

PROJECT
Land at Cuffley Hill
 Goffs Oak
 For: Countryside Properties

DRAWING
Site Layout

SCALE	DATE	AUTHOR	CHK'D
1:500 @ A1	Jun 18	KK	TW

JOB NO.	DRAWING NO.	REV
COUN180506	SL.01	A

CLIENT REF.