



Q:\15-355 - Goffs Oak\Tech\Acad\Drawings\15-355-103 Proposed Site Access.dwg

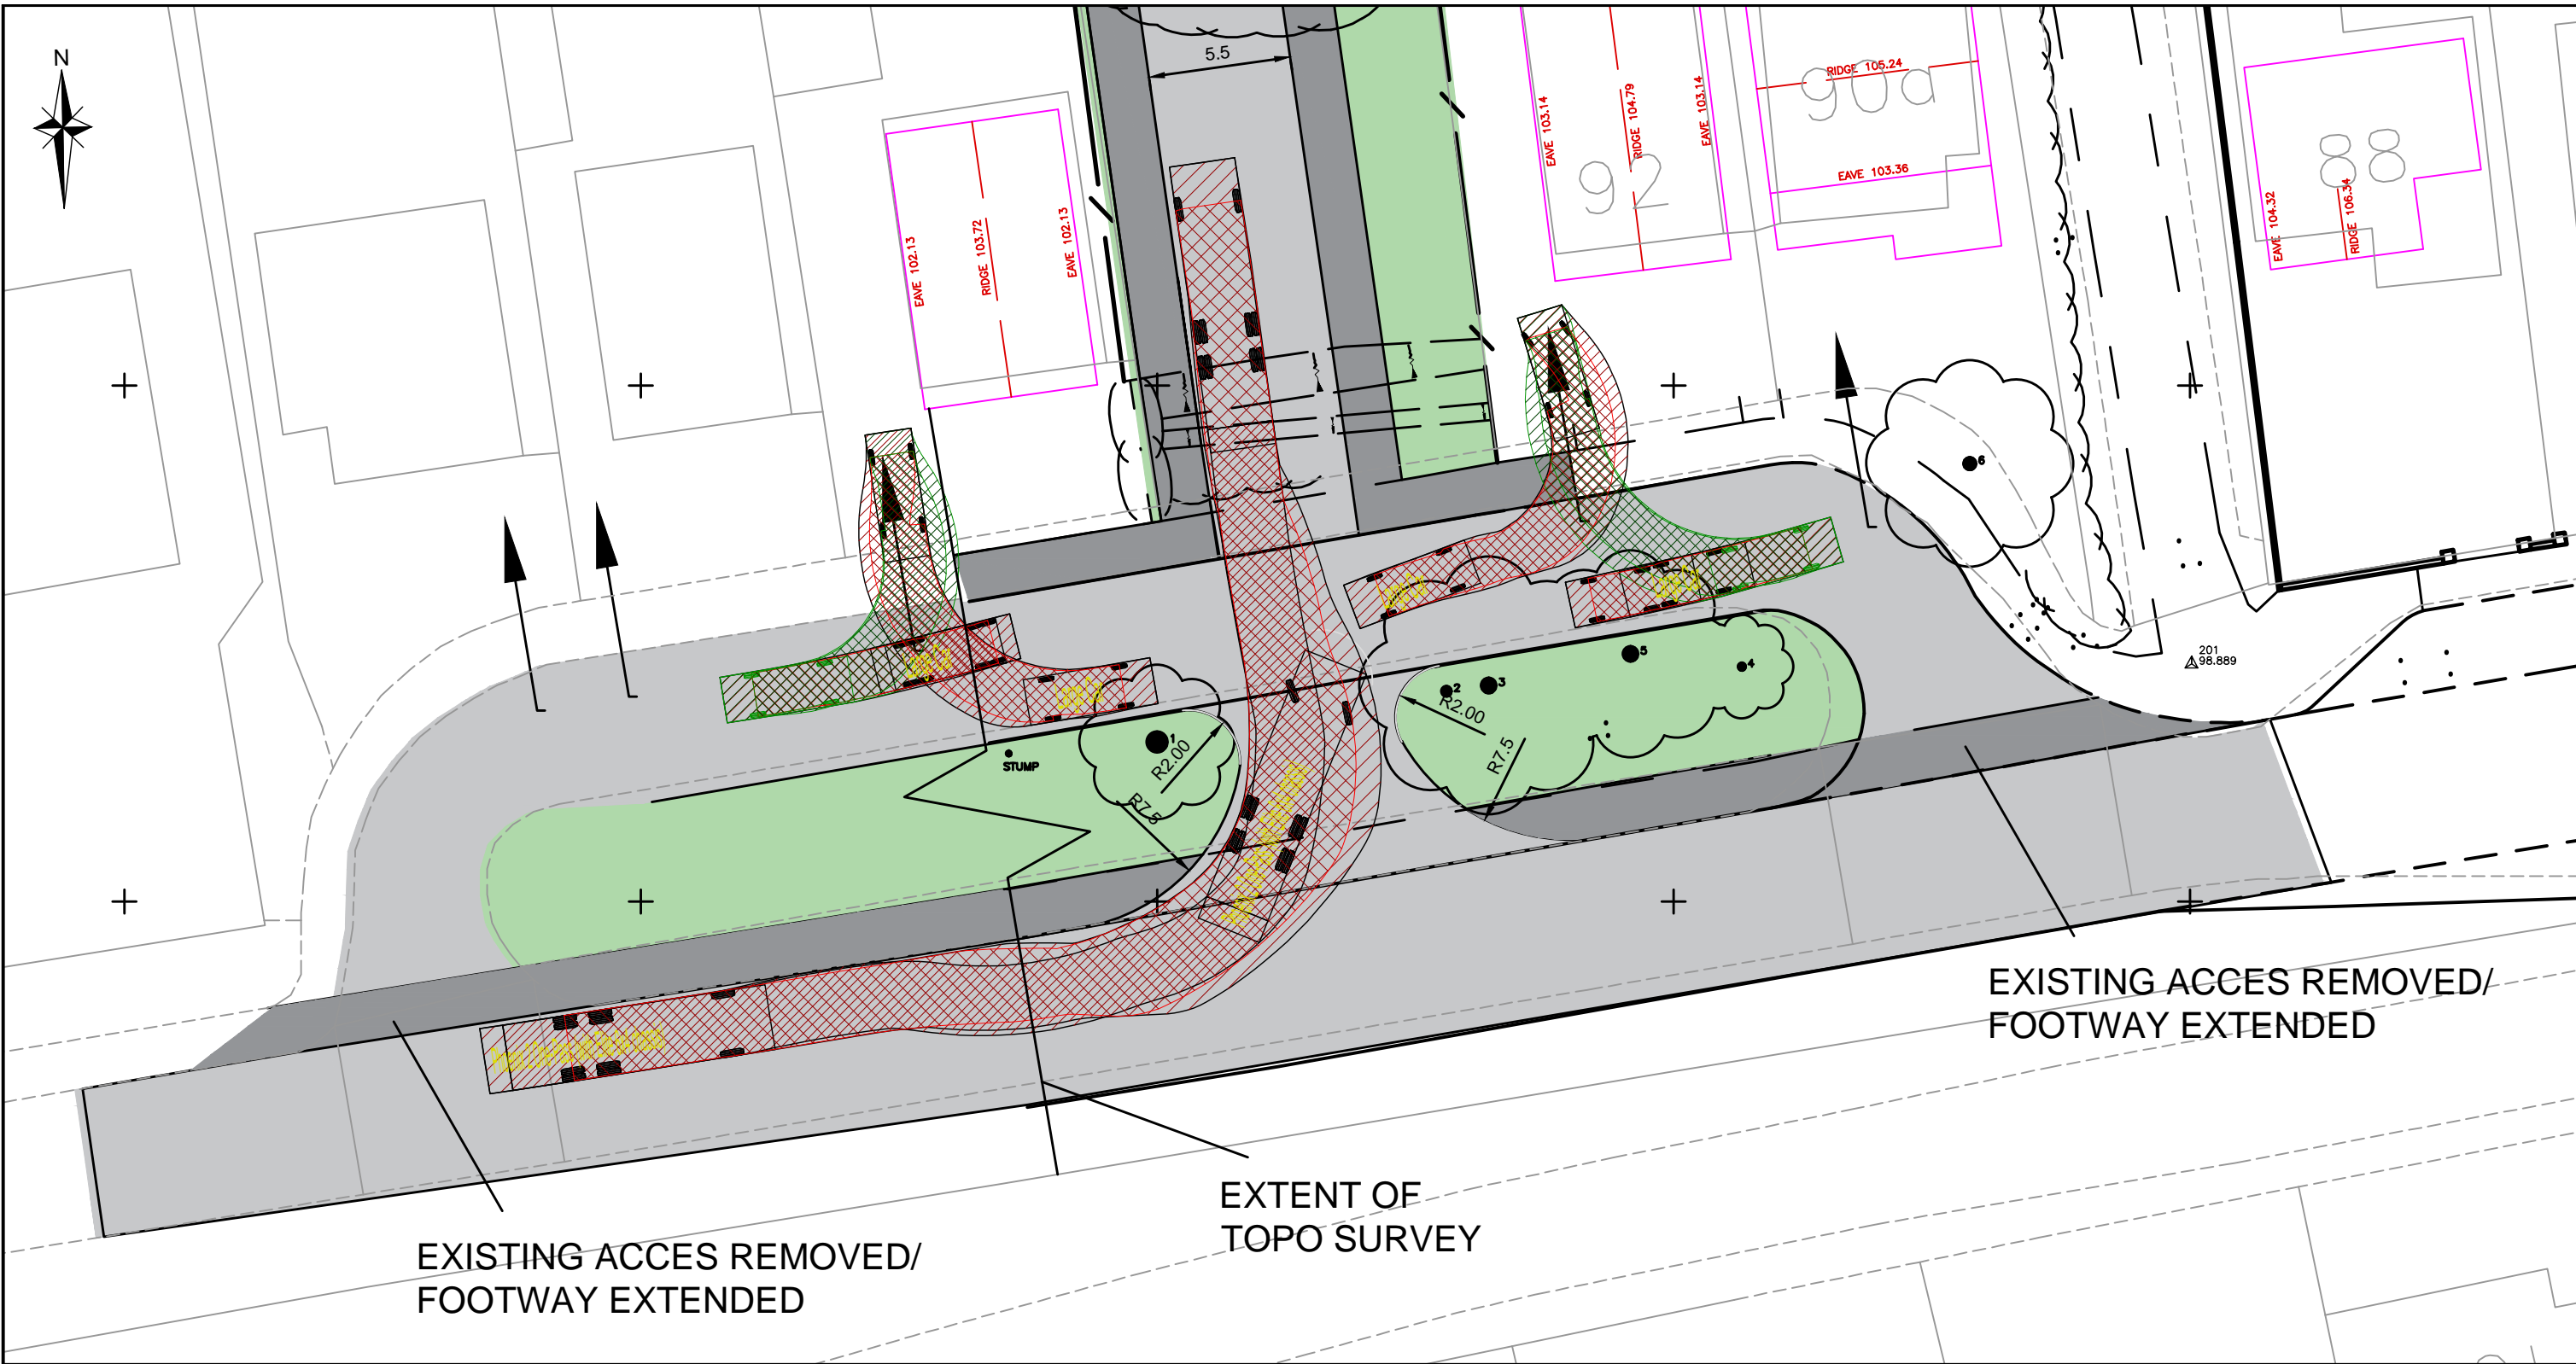

Large Car
Overall Length 4.988m
Overall Width 1.793m
Overall Body Height 1.502m
Min Body Ground Clearance 0.287m
Track Width 1.700m
Lock-to-lock time 4.00s
Curb to Curb Turning Radius 6.200m

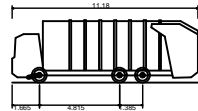

Phoenix 2 One-Pass (with Elite 6x4 chassis)
Overall Length 11.180m
Overall Width 2.550m
Overall Body Height 3.760m
Min Body Ground Clearance 0.312m
Track Width 2.550m
Lock-to-lock time 4.00s
Curb to Curb Turning Radius 10.150m



Elizabeth House
39 York Road
London
SE1 7NQ

Telephone: 0207 620 2444
Fax: 0207 620 1168
E: enquiries@odysseymarkides.com
W: www.odysseymarkides.com

Job Title	GOFF'S OAK, CUFFLEY HILL
Drawing Title	POTENTIAL SITE ACCESS

Client	COUNTRYSIDE PROPERTIES
--------	------------------------

Rev	Amendments	Drn	Chk	App	Date
Scale	1:250 @ A3	Date	JUNE '16		
Designed	DCP				
Drawn	DCP	Checked	AS		
Approved	AS				
Job No	15-355	Drawing No	15-355-103		Rev